

FINAL PLAN APPROVAL  
 SIGNATURE INDICATES COMPLETE UNDERSTANDING  
 OF ADJACENT BARNA LOG HOME DISCLAIMER  
 APPROVED AS DRAWN  
 APPROVED WITH CORRECTIONS - NO  
 RESUBMITTING OF PLANS REQUIRED.  
 REVISE PER CHANGES INDICATED ON PLANS  
 AND RESUBMIT. CHARGES MAY APPLY.

NAME \_\_\_\_\_ DATE \_\_\_\_\_  
 COPYRIGHT 2005  
 ALL RIGHTS RESERVED BY BARNA LOG HOMES, LLC

BARNA LOG HOME DISCLAIMER  
 COPYRIGHT ON THIS DESIGN AND PLAN OR ANY DESIGNS CREATED,  
 MODIFIED OR DERIVATIVES THEREOF BELONG TO BARNA LOG HOMES.  
 DUE TO VARIANCE IN LOCAL CODES, BARNA LOG HOMES MAKES NO  
 WARRANTY AS TO PLANS CONFORMANCE WITH LOCAL BUILDING CODES.  
 THE CUSTOMER SHALL BE RESPONSIBLE FOR OBTAINING ALL NECESSARY  
 PERMITS AND APPROVALS FROM LOCAL, STATE AND FEDERAL  
 ENGINEER OR ARCHITECT IF REQUIRED. ANY DISCREPANCIES IN OR  
 QUESTIONS IN REGARD TO INTERPRETATION OF THE PLANS SHALL BE  
 THE RESPONSIBILITY OF THE CUSTOMER. THE PLANS SHALL BE  
 DEPARTMENT BEFORE PROCEEDING WITH THAT PORTION OF WORK.  
 THE PLANS ARE THE COPYRIGHTED PROPERTY OF BARNA LOG HOMES.


A Custom Home For:  
**CLINGMANS ROOST**

Do not scale drawings. Printed dimensions supersede all scale factors




ELEV ALL	
PA Number:	
Dealer:	BARNA
Coordinator:	BARNA
Date:	6/15/06
Drawn by:	BTH
Checked by:	CLING1
File Name:	CLING1
Sheet Number:	1
Sheet 1	Of 10


REVISED BTH 12/21/06

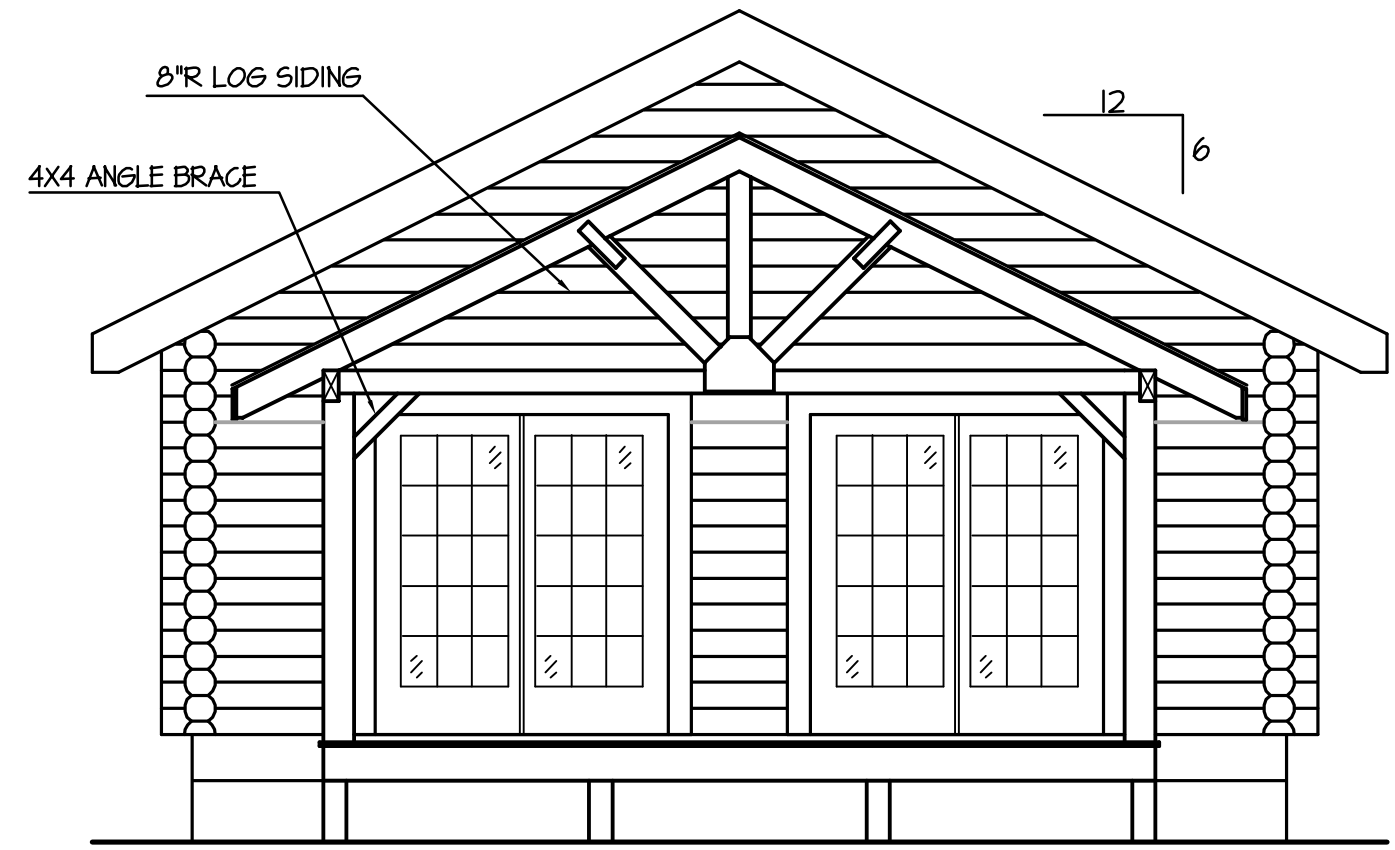


**FRONT ELEVATION** 1/4" = 1'-0"

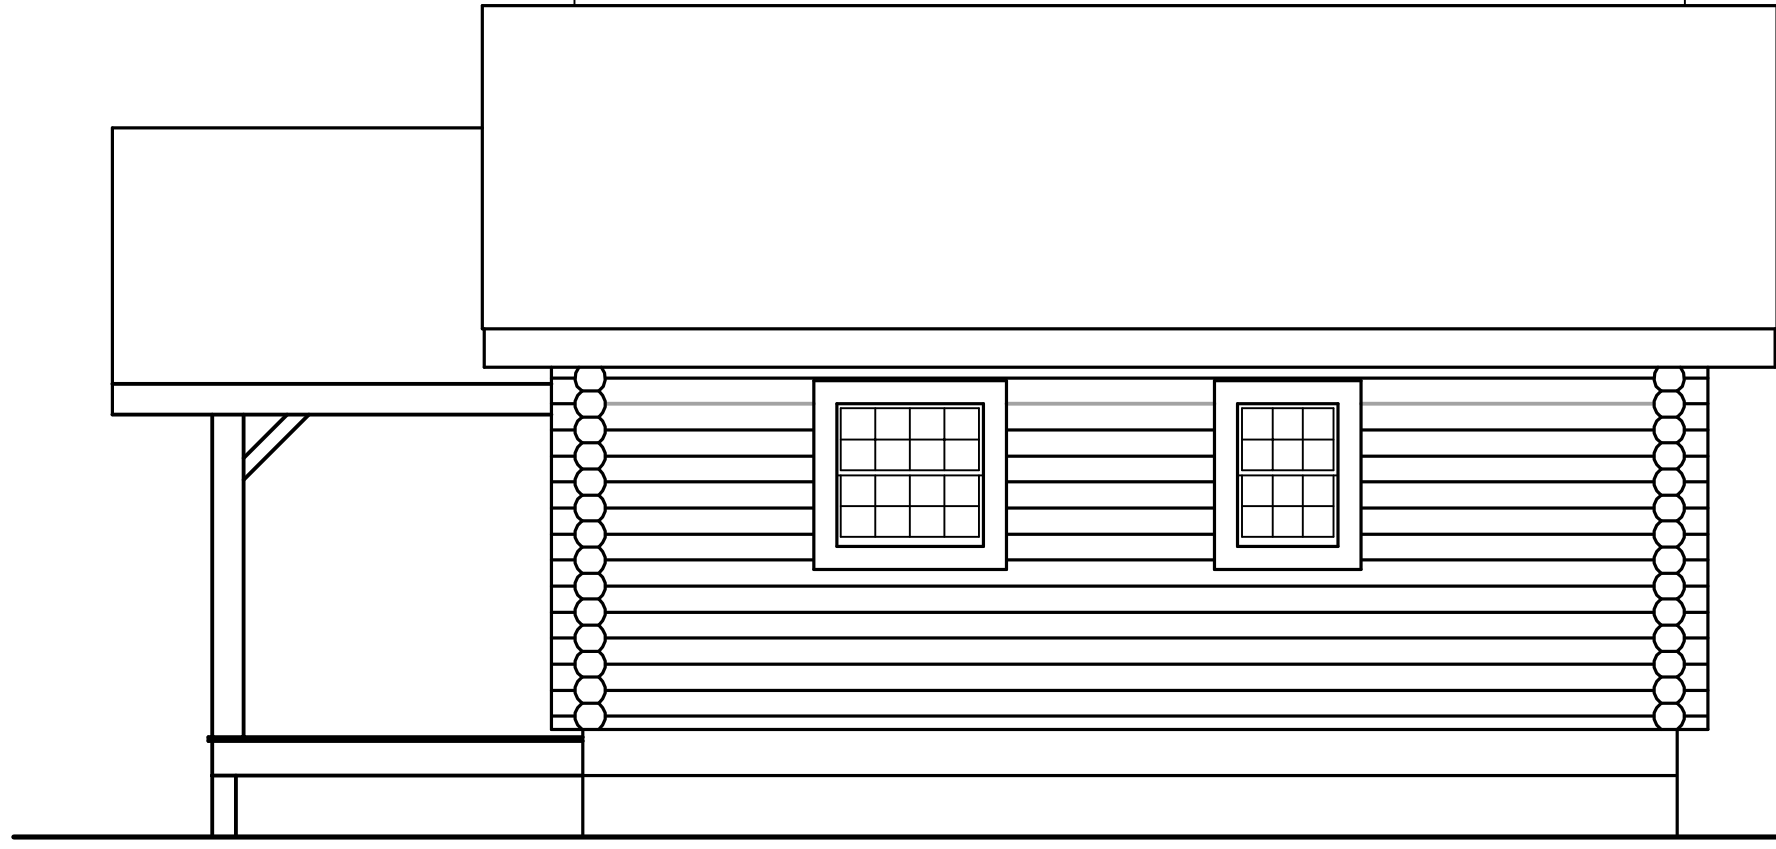

**RIGHT ELEVATION** 1/4" = 1'-0"

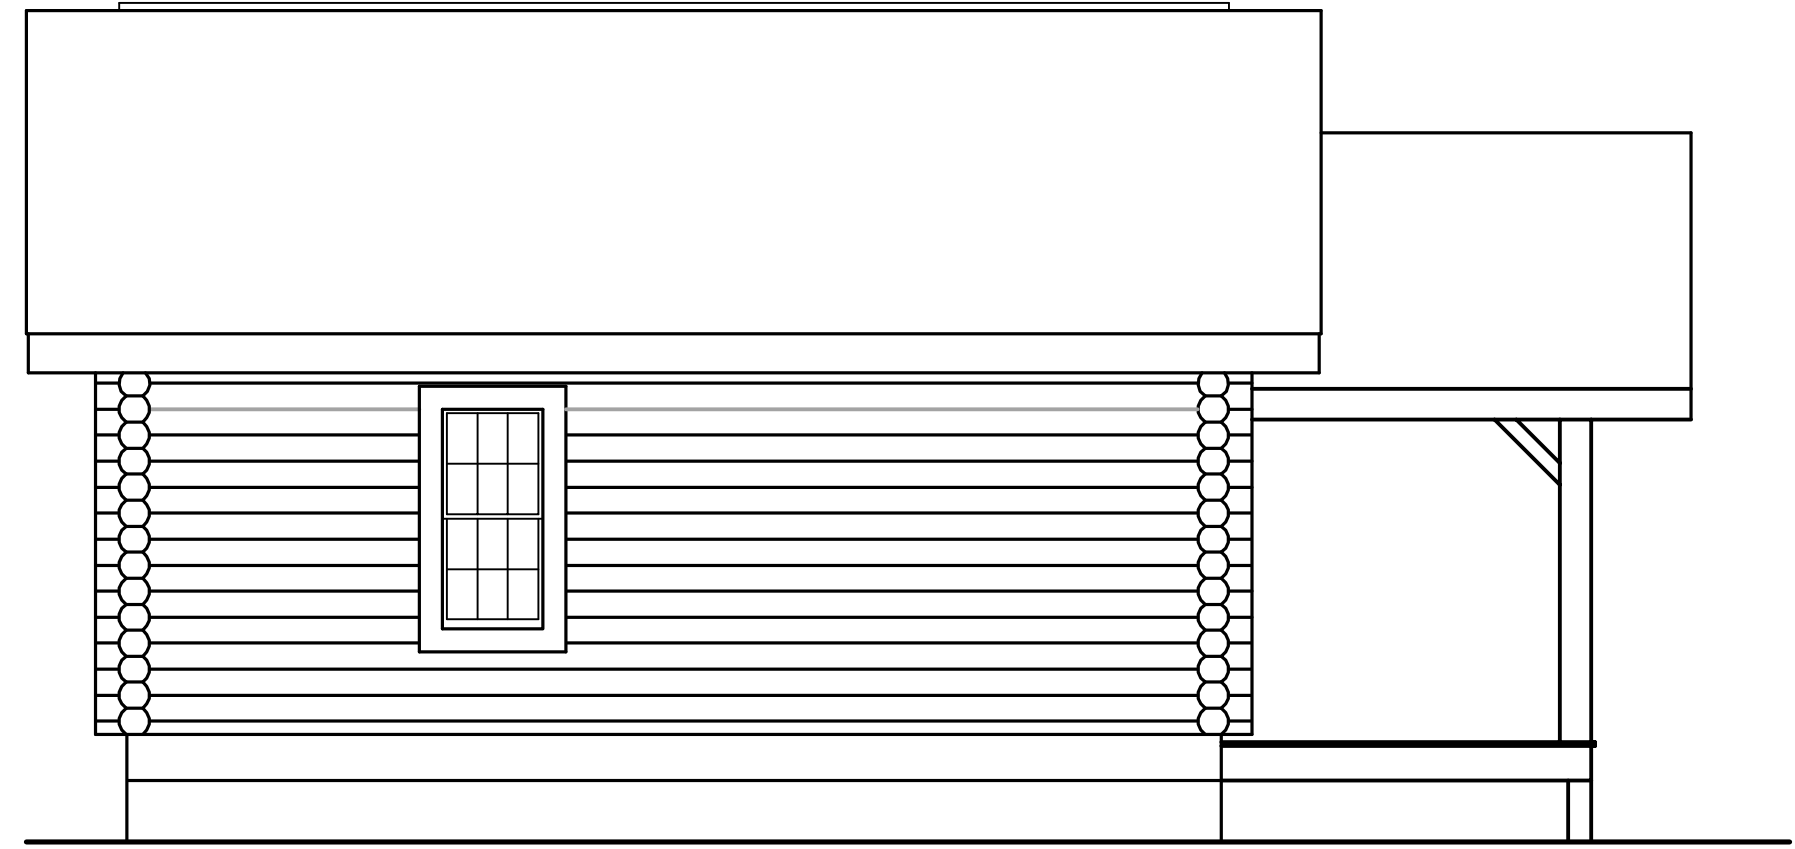

**LEFT ELEVATION** 1/4" = 1'-0"

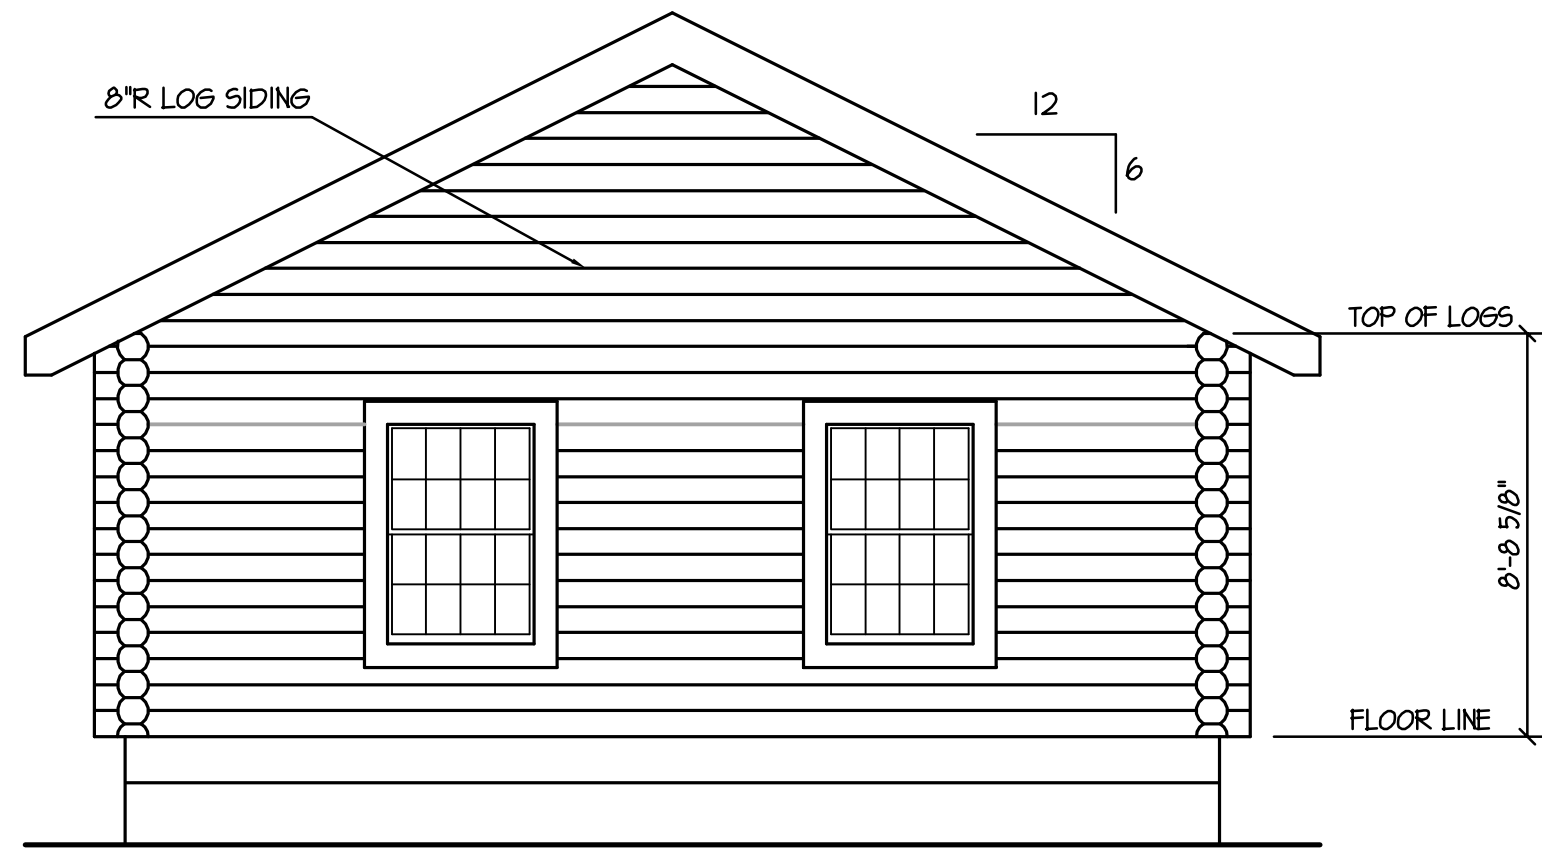

**REAR ELEVATION** 1/4" = 1'-0"

8'-8 5/8" THIS DIMENSION WILL VARY DEPENDING ON LOG STYLE AND NUMBER OF COURSES


**DESIGN CRITERIA:**  
 THIS BUILDING HAS BEEN  
 DESIGNED FOR WIND LOADS  
 OF 90 MPH, 3 SECOND GUST OR  
 LESS. FOR HIGHER WIND LOADS,  
 MATERIALS AND DESIGN MUST  
 BE REVIEWED.

**NOTE A:**  
 SHINGLE INSTALLATION MUST BE  
 PER SHINGLE MANUFACTURER FOR  
 LOW AND/OR HIGH PITCH ROOFS.  
 FIELD VERIFY ALL ROOF AND  
 PORCH PITCHES WITH FIELD  
 CONDITIONS AND/OR CUTSHEETS


WINDOW SCHEDULE			
DESCRIPTION	MANUFACTURER	ROUGH OPENING	BLH R.O. IN LOG WALL
30210 SINGLE	GREEN RIVER	3'-2" X 3'-2"	3'-6" X 3'-1"
2046 SINGLE	" "	2'-2" X 4'-10"	2'-6" X 5'-3"
3046 SINGLE	" "	3'-2" X 4'-10"	3'-6" X 5'-3"
20210 SINGLE	" "	2'-2" X 3'-2"	2'-6" X 3'-1"

DOOR SCHEDULE			
DESCRIPTION	MANUFACTURER	ROUGH OPENING	BLH R.O. IN LOG WALL
6068 SWINGER	" "	6'-4" X 6'-11"	6'-7" X 7'-2 1/2"

Any alteration or modification to a BLH standard floor plan must be approved by qualified professionals for structural integrity and building practicability or feasibility prior to construction of any such modification.

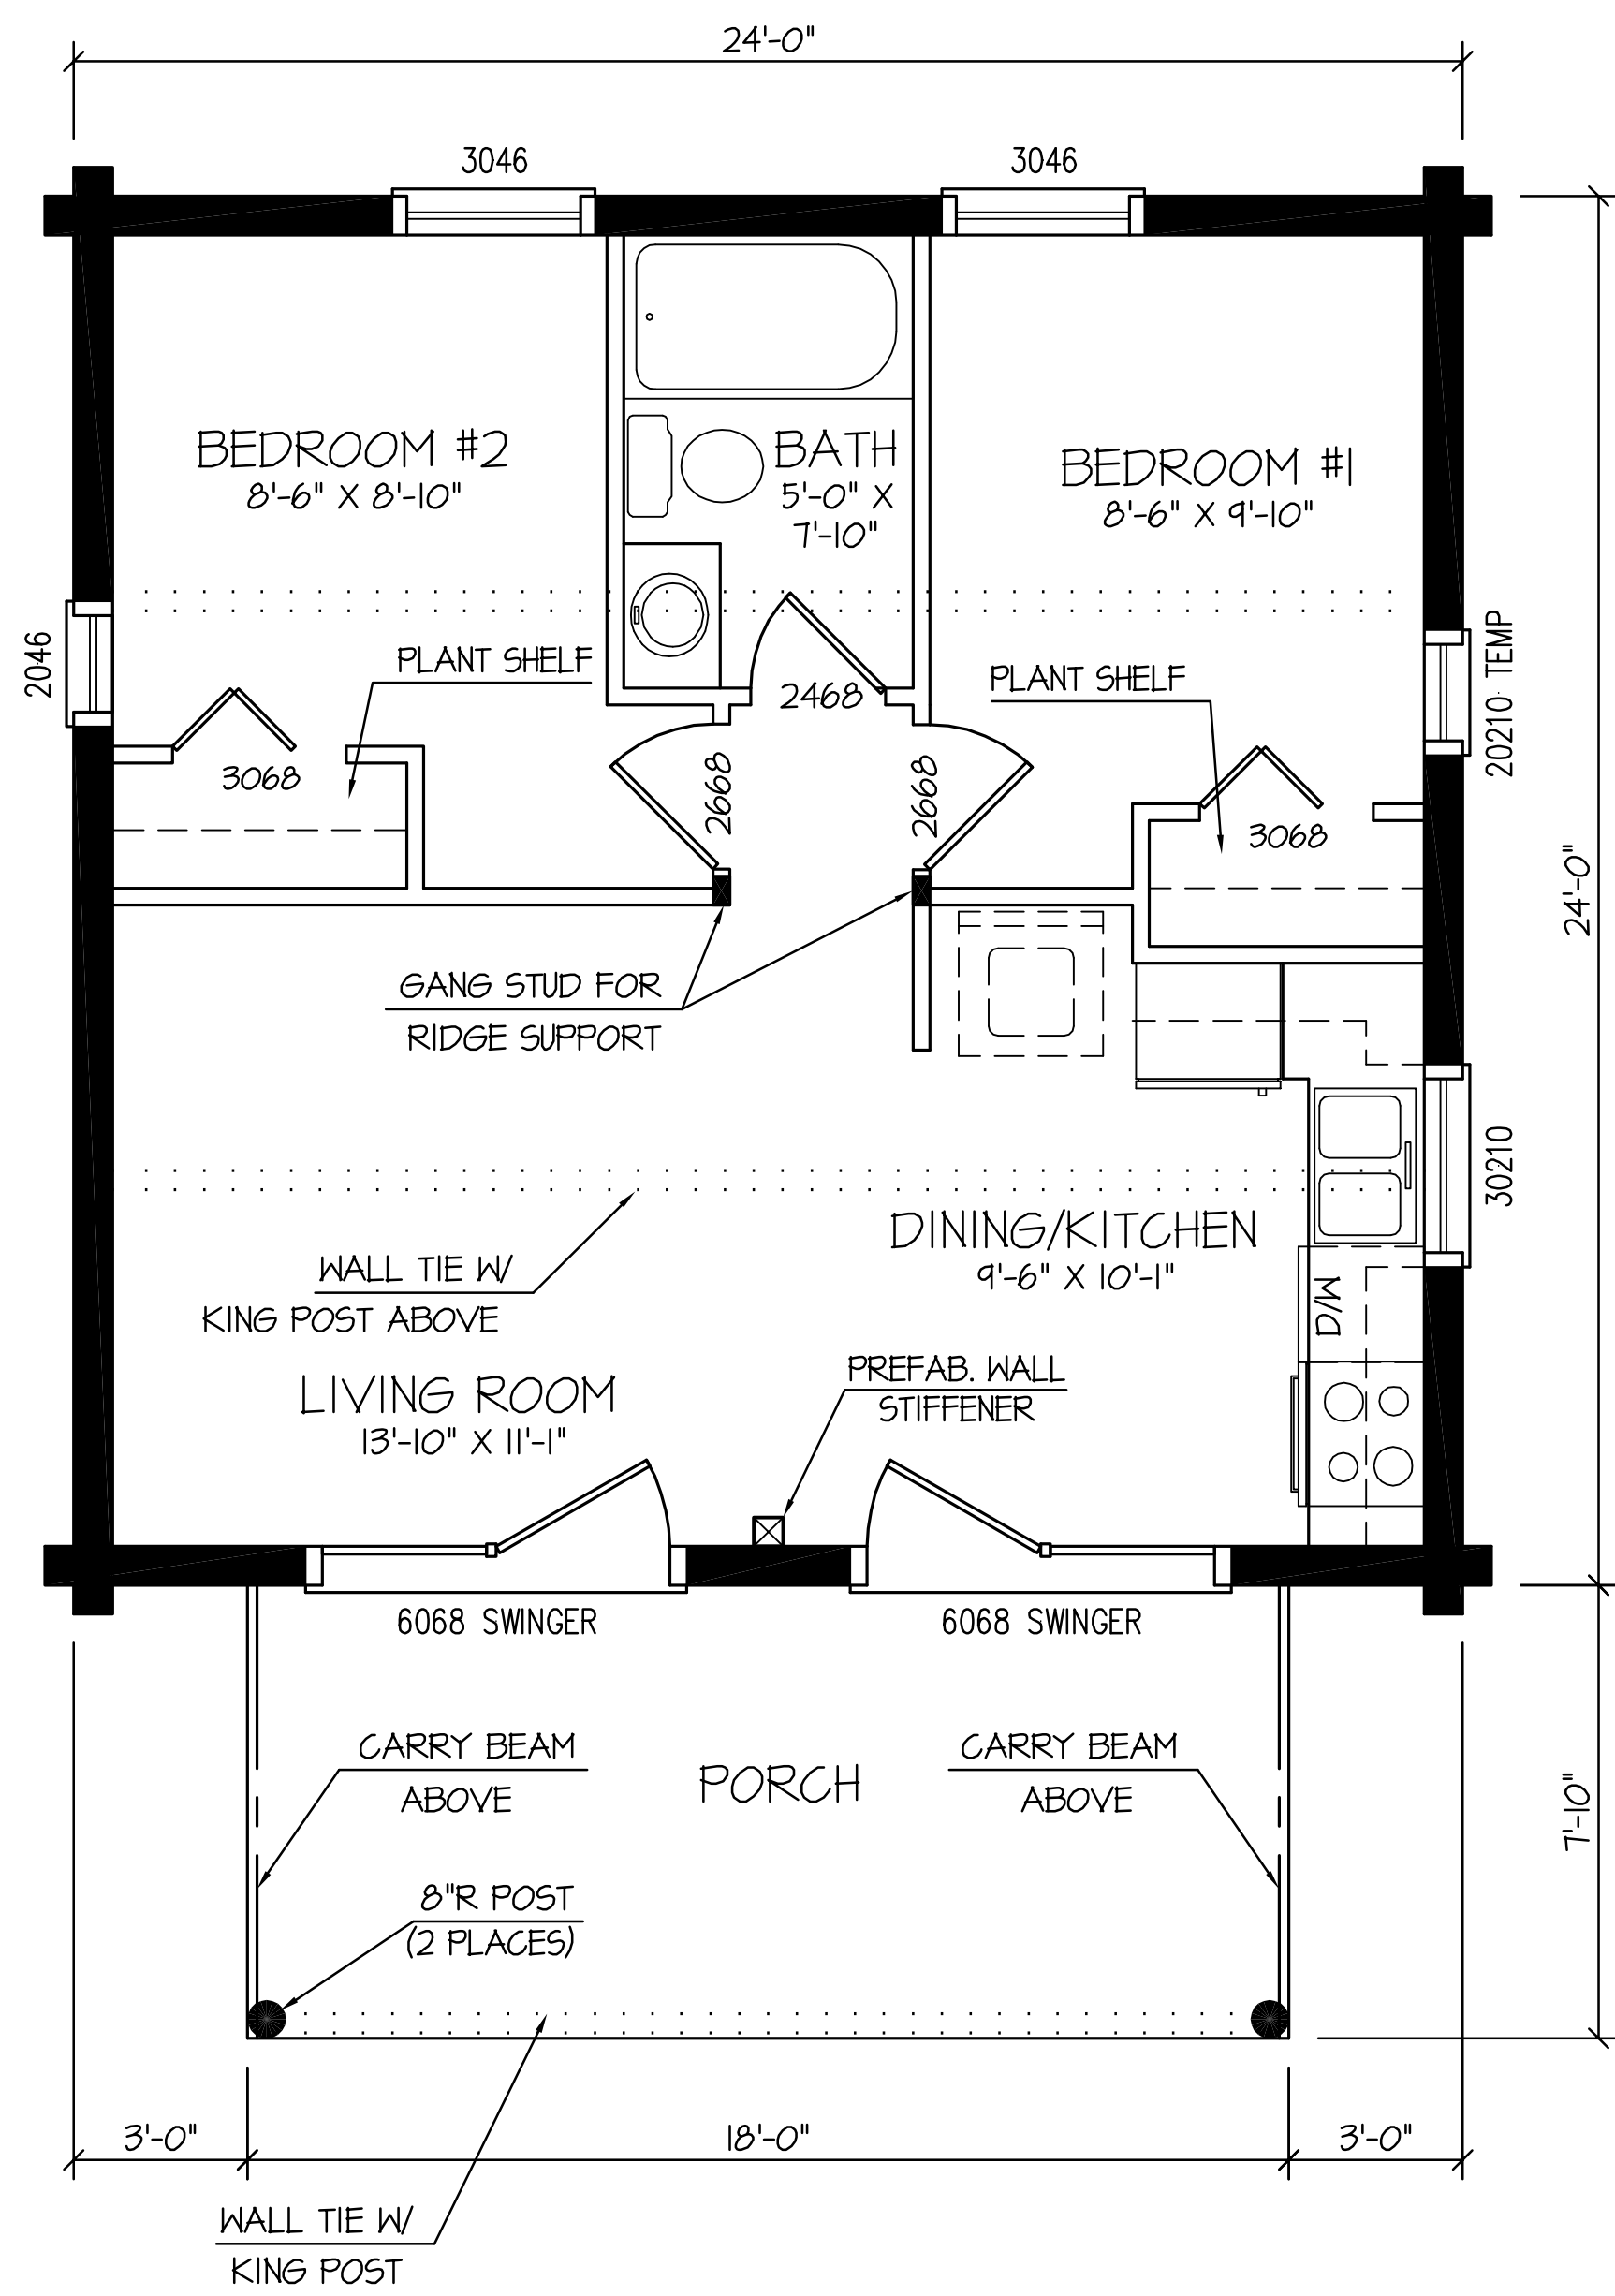

1st FLOOR PLAN  
PLAN B  
1/4" = 1'-0"

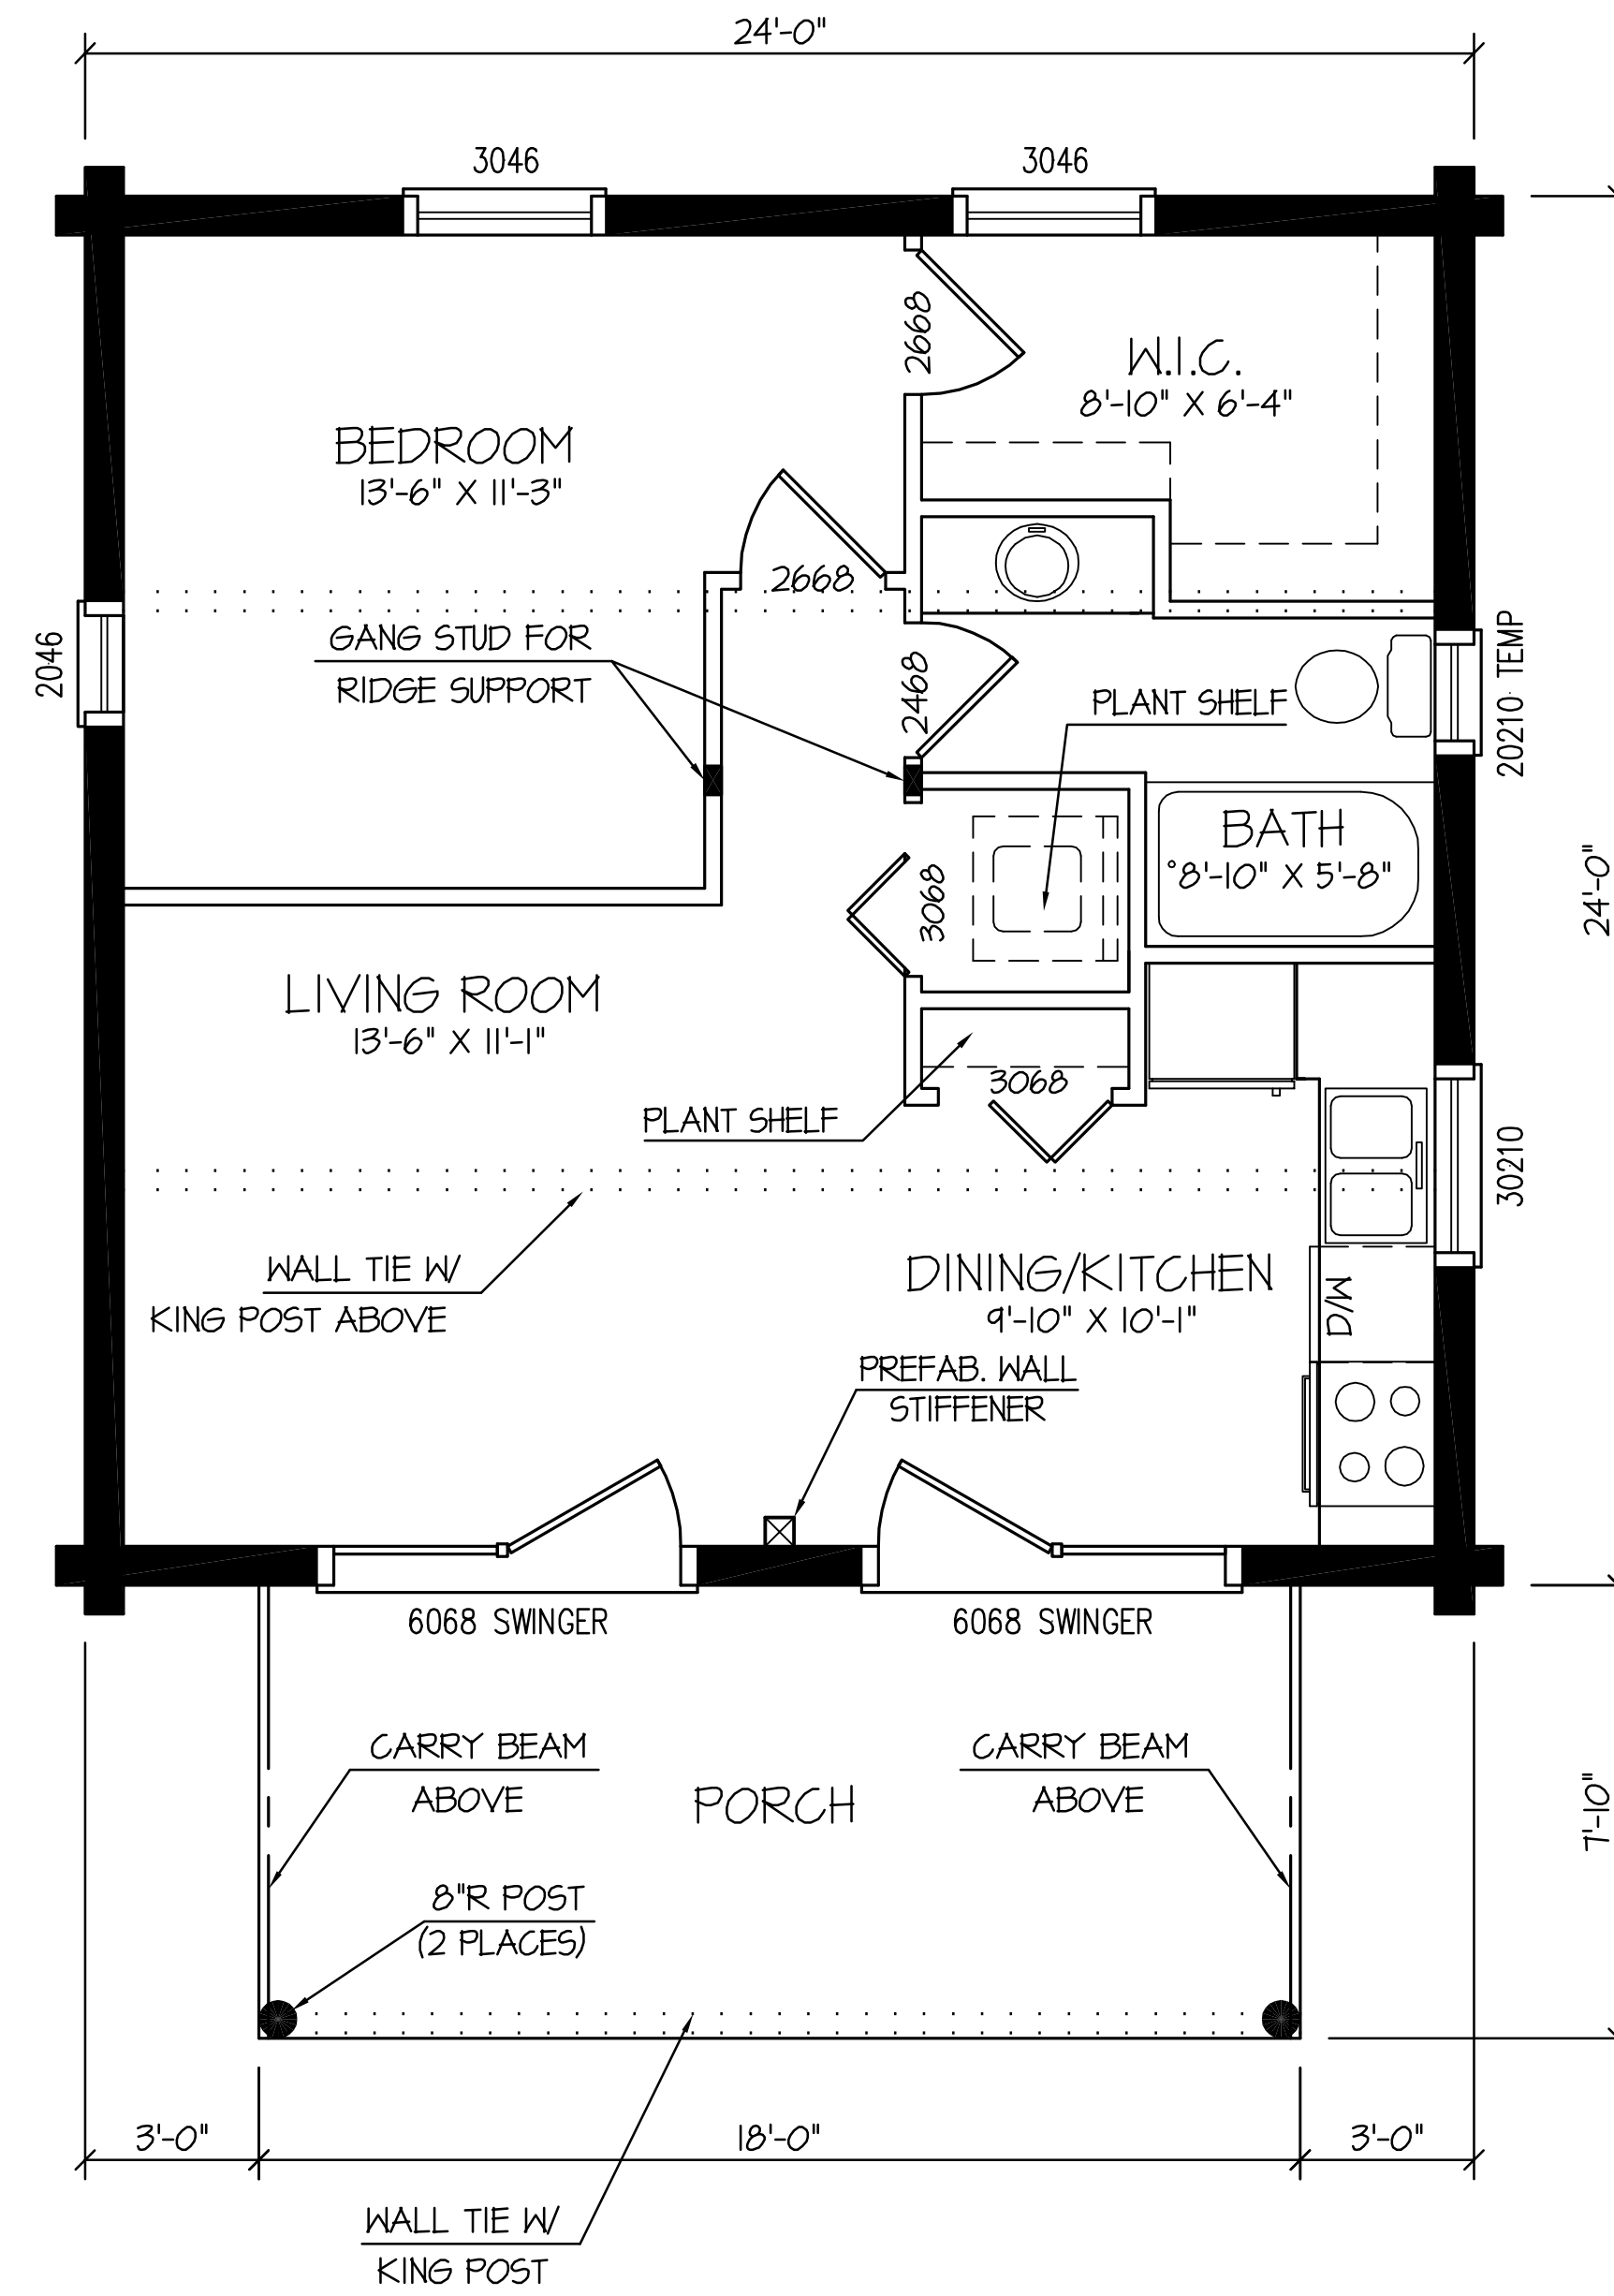

1st FLOOR PLAN  
PLAN A  
1/4" = 1'-0"

**FINAL PLAN APPROVAL**  
SIGNATURE INDICATES COMPLETE UNDERSTANDING OF ALL INFORMATION AND LOG HOME DISCLAIMER  
 APPROVED AS DRAWN  
 APPROVED WITH CORRECTIONS - NO RESUBMITTING OF PLANS REQUIRED  
 REVISE PER CHANGES INDICATED ON PLANS AND RESUBMIT. CHARGES MAY APPLY.  
NAME: \_\_\_\_\_ DATE: \_\_\_\_\_  
ALL RIGHTS RESERVED BY: BARNA LOG HOMES, LLC  
COPYRIGHT 2006.

**BARNA LOG HOME DISCLAIMER**  
COPYRIGHT ON THIS DESIGN AND PLAN OR ANY DESIGNS CREATED, MODIFIED OR DERIVATIVES THEREOF BELONG TO BARNA LOG HOMES. DUE TO VARIANCE IN LOCAL CODES, BARNA LOG HOMES MAKES NO WARRANTY AS TO PLANS CONFORMANCE WITH LOCAL BUILDING CODES. PRIOR TO COMMENCEMENT OF CONSTRUCTION, THE CUSTOMER IS ADVISED TO CHECK WITH LOCAL BUILDING DEPARTMENT FOR ANY DISCREPANCIES IN OR QUESTIONS IN REGARD TO INTERPRETATION OF THE PLANS. THE CUSTOMER SHALL BE RESPONSIBLE FOR OBTAINING ALL NECESSARY PERMITS FROM THE LOCAL DEPARTMENT BEFORE PROCEEDING WITH THE PORTION OF WORK. THE PLANS ARE THE COPYRIGHTED PROPERTY OF BARNA LOG HOMES.

A Custom Home For:  
**CLINGMANS ROOST**  
Do not scale drawings. Printed dimensions supersede all scale factors.

**SBCI**  
PST&ESI  
REPORT # 2305  
CODE COMPLIANCE FOR  
2003 INTERNATIONAL CODE  
FOR ONE- AND TWO-FAMILY  
DWELLINGS

**PLAN OPT A & B**  
PA Number: \_\_\_\_\_  
Dealer: **BARNA**  
Coordinator: **BARNA**  
Date: **6/15/06**  
Drawn by: **BTH** Checked by: \_\_\_\_\_  
File Name: **CLING4**  
Sheet Number: \_\_\_\_\_  
**4**  
Sheet 4 Of 10

REVISED BTH 12/21/06