

**FINAL PLAN APPROVAL**  
 SIGNATURE INDICATES COMPLETE UNDERSTANDING OF ADJACENT BARNA LOG HOME DISCLAIMER

APPROVED AS DRAWN  
 APPROVED WITH CORRECTIONS - NO RESUBMITTING OF PLANS REQUIRED.  
 REVISE PER CHANGES INDICATED ON PLANS AND RESUBMIT. CHARGES MAY APPLY.

NAME \_\_\_\_\_ DATE \_\_\_\_\_  
 COPYRIGHT 2006  
 ALL RIGHTS RESERVED BY: BARNA LOG HOMES, LLC

**BARNA LOG HOME DISCLAIMER**  
 COPYRIGHT ON THIS DESIGN AND PLAN OR ANY DESIGNS CREATED, MODIFIED OR DERIVATIVES THEREOF BELONG TO BARNA LOG HOMES. DUE TO VARIANCE IN LOCAL CODES, BARNA LOG HOMES MAKES NO WARRANTY AS TO PLANS CONFORMANCE WITH LOCAL BUILDING CODES. RESPONSIBLE FOR APPROVAL IN CUSTOMER'S LOCAL BY A LICENSED ENGINEER OR ARCHITECT IF REQUIRED. ANY DISCREPANCIES IN OR QUESTIONS IN REGARD TO INTERPRETATION OF THE PLANS SHALL BE DEPARTMENT BEFORE PROCEEDING WITH THAT PORTION OF WORK. THE PLANS ARE THE COPYRIGHTED PROPERTY OF BARNA LOG HOMES.

**A Custom Home For:**  
**DAWSONS PARADISE**

Do not scale drawings. Printed dimensions supersede all scale factors


**SBCI**  
 P, T & Est  
 REPORT # 2305  
 CODE COMPLIANCE FOR  
 2003 INTERNATIONAL CODE  
 FOR ONE- AND TWO-FAMILY  
 DWELLINGS

**ELEV**  
**FRT & LFT**


PA Number: \_\_\_\_\_  
 Dealer: **BARNA**  
 Coordinator: **BARNA**  
 Date: **6/15/06**  
 Drawn by: **BTH** Checked by: \_\_\_\_\_  
 File Name: **DAWSONS**  
 Sheet Number: \_\_\_\_\_

**1**

Sheet 1 Of 12

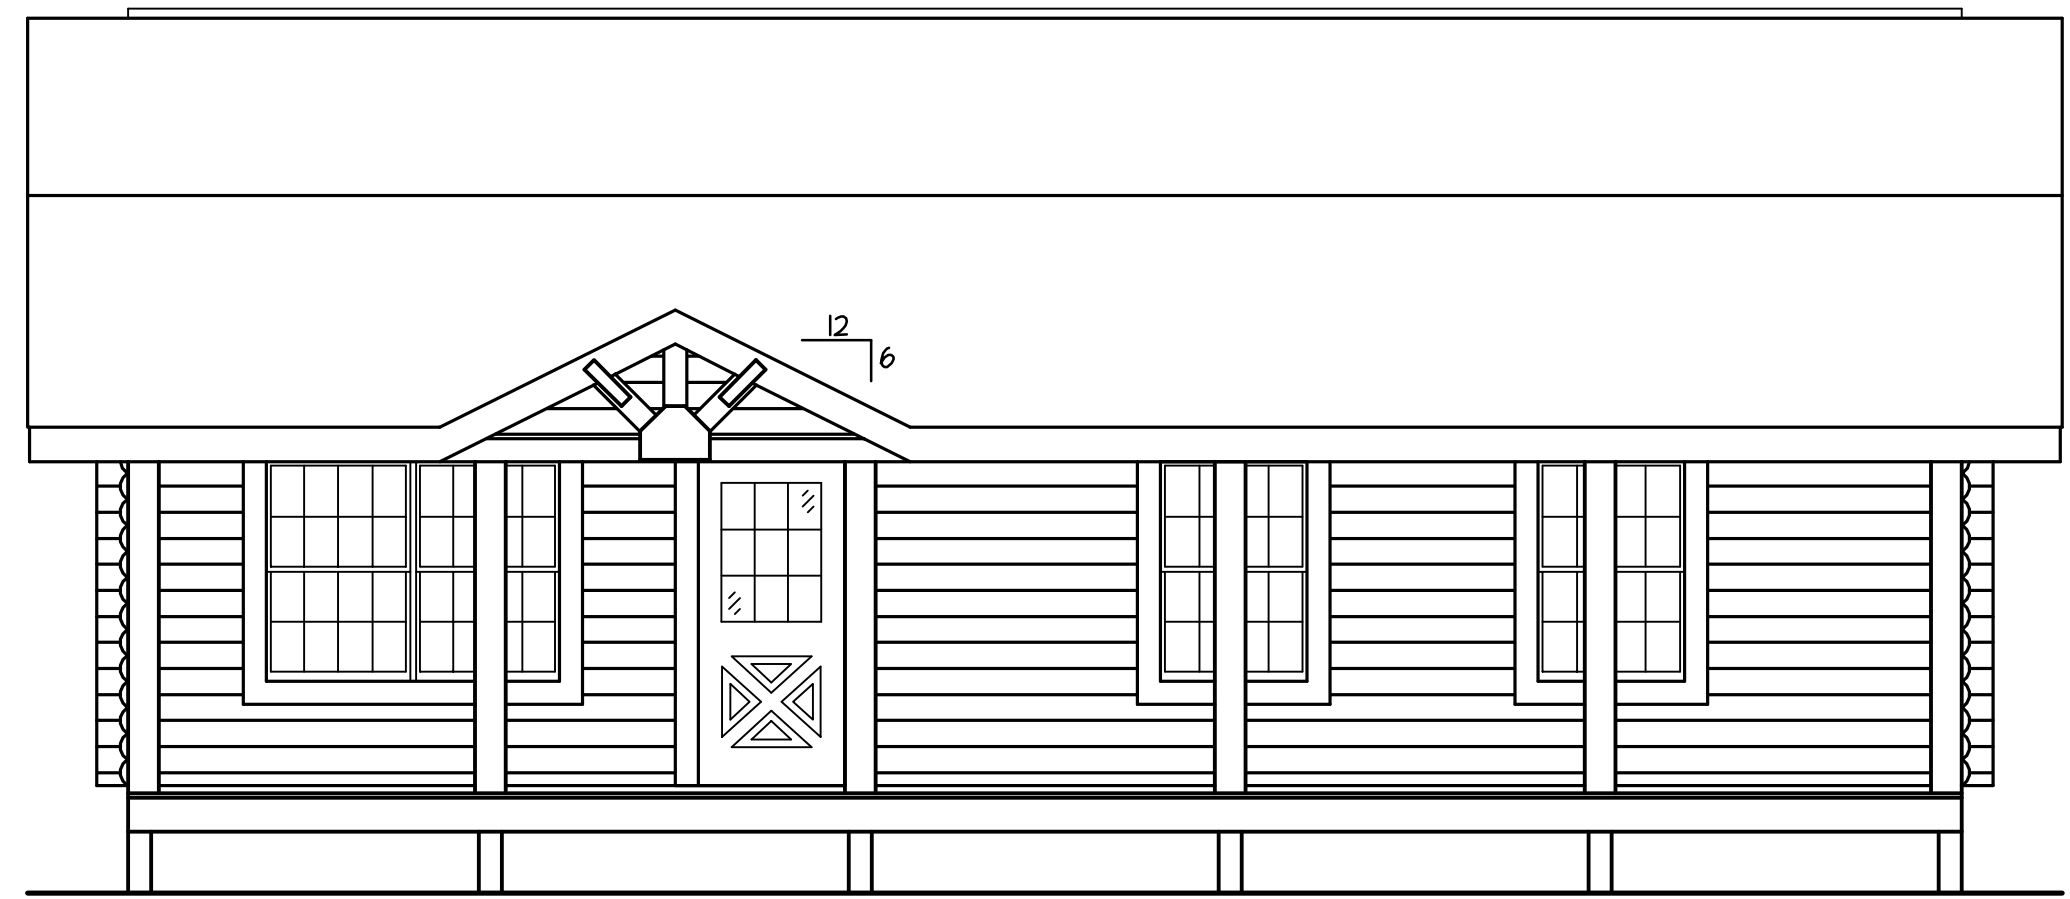


**FRONT ELEVATION** 1/4" = 1'-0"

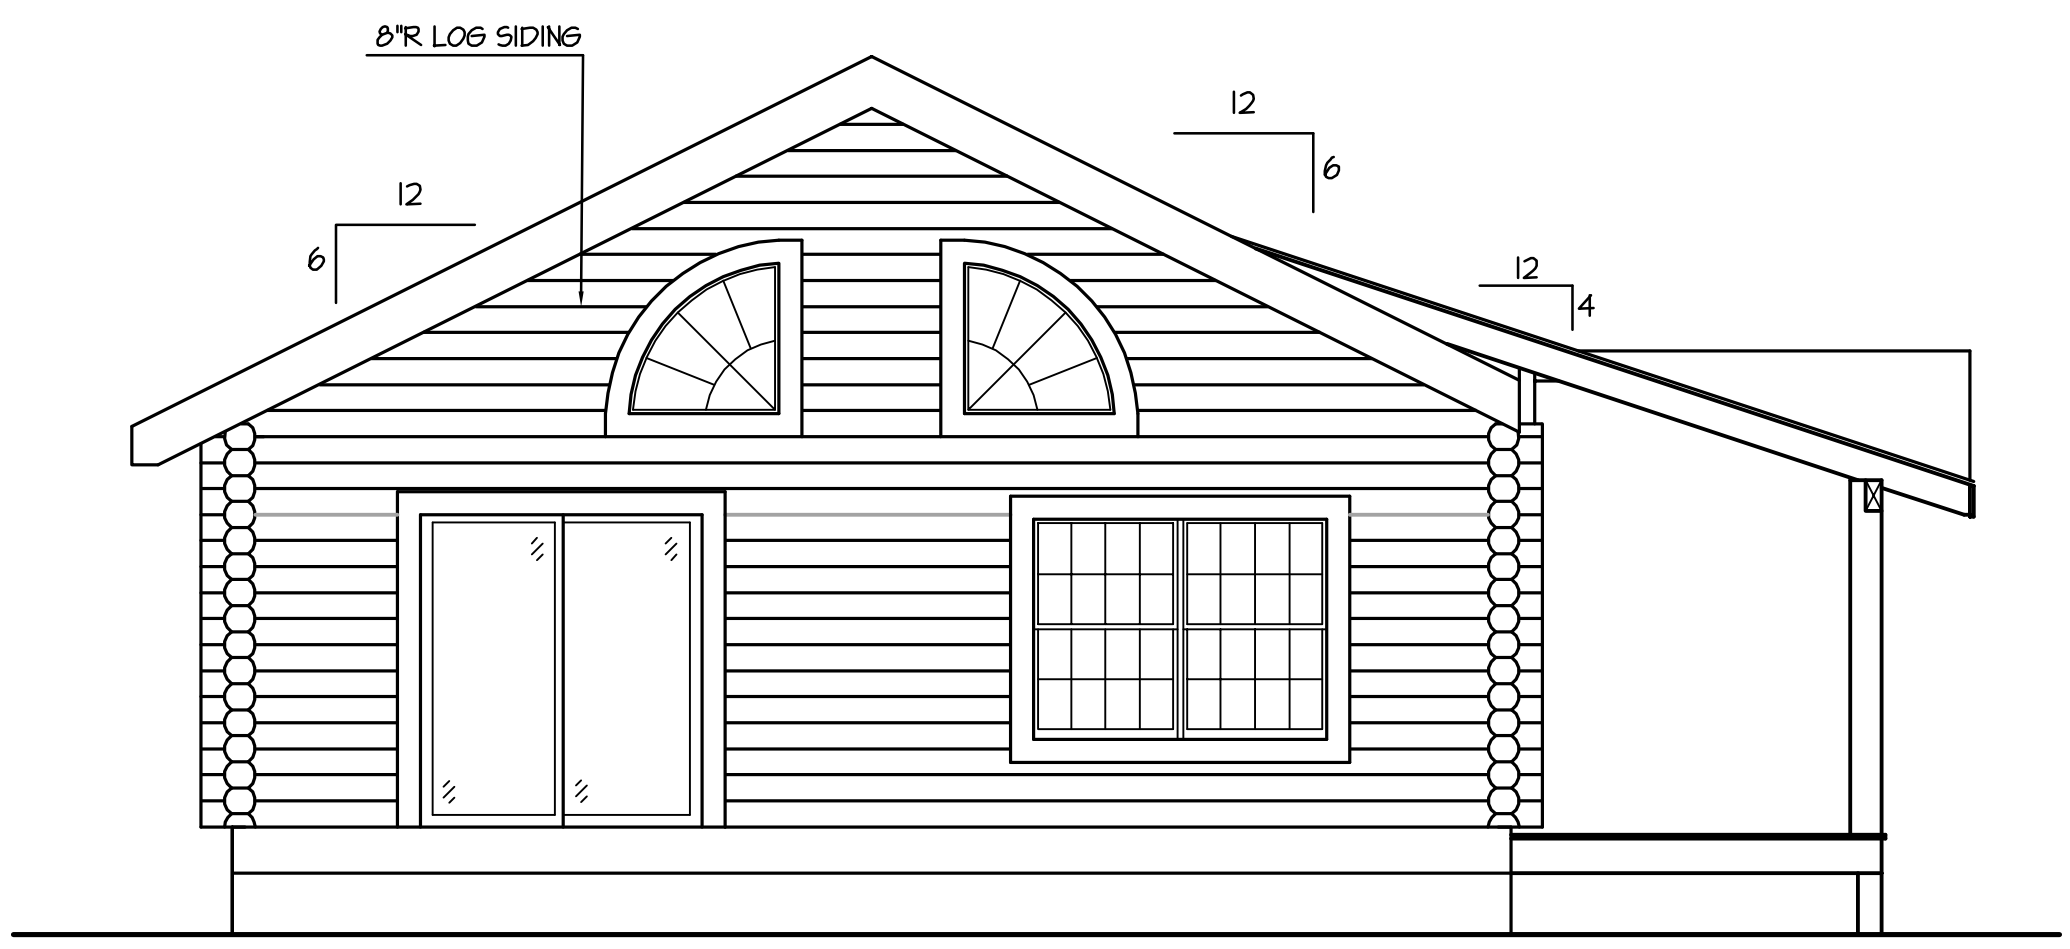

**LEFT ELEVATION** 1/4" = 1'-0"


**NOTE A:**  
 SHINGLE INSTALLATION MUST BE PER SHINGLE MANUFACTURER FOR LOW AND/OR HIGH PITCH ROOFS.  
 FIELD VERIFY ALL ROOF AND PORCH PITCHES WITH FIELD CONDITIONS AND/OR CUTSHEETS

**DESIGN CRITERIA:**  
 THIS BUILDING HAS BEEN DESIGNED FOR WIND LOADS OF 90 MPH, 3 SECOND GUST OR LESS. FOR HIGHER WIND LOADS, MATERIALS AND DESIGN MUST BE REVIEWED.

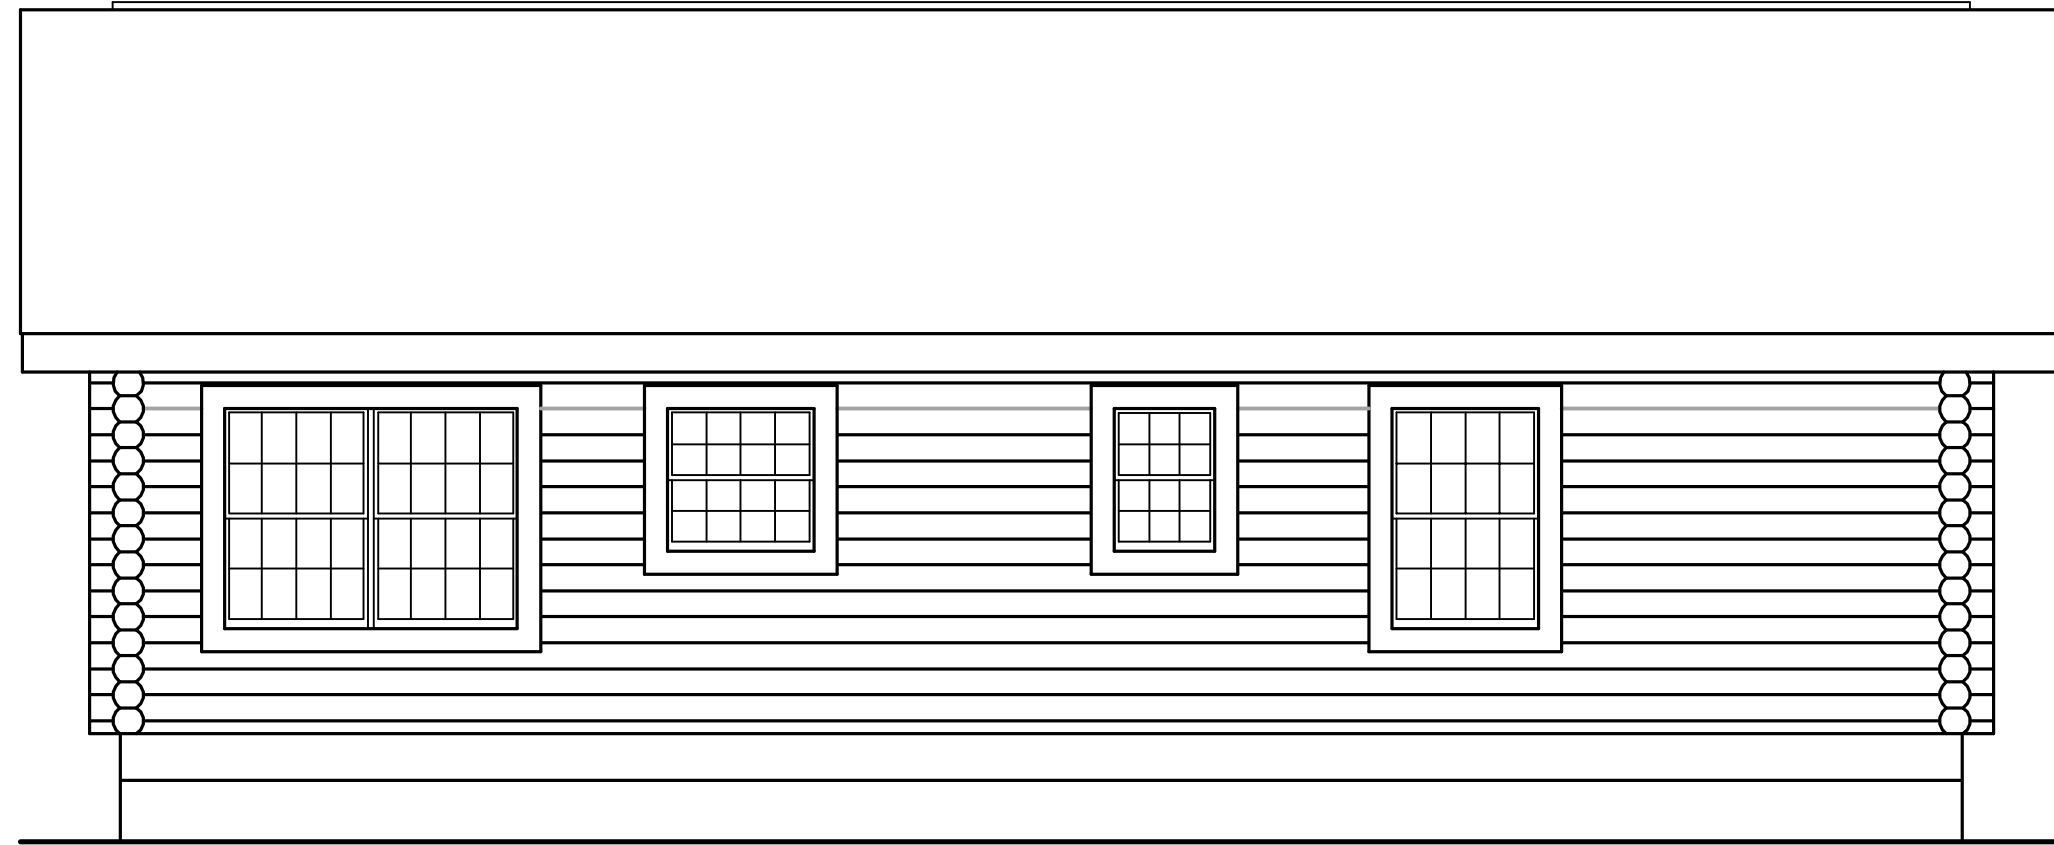

**REAR ELEVATION**

1/4" = 1'-0"

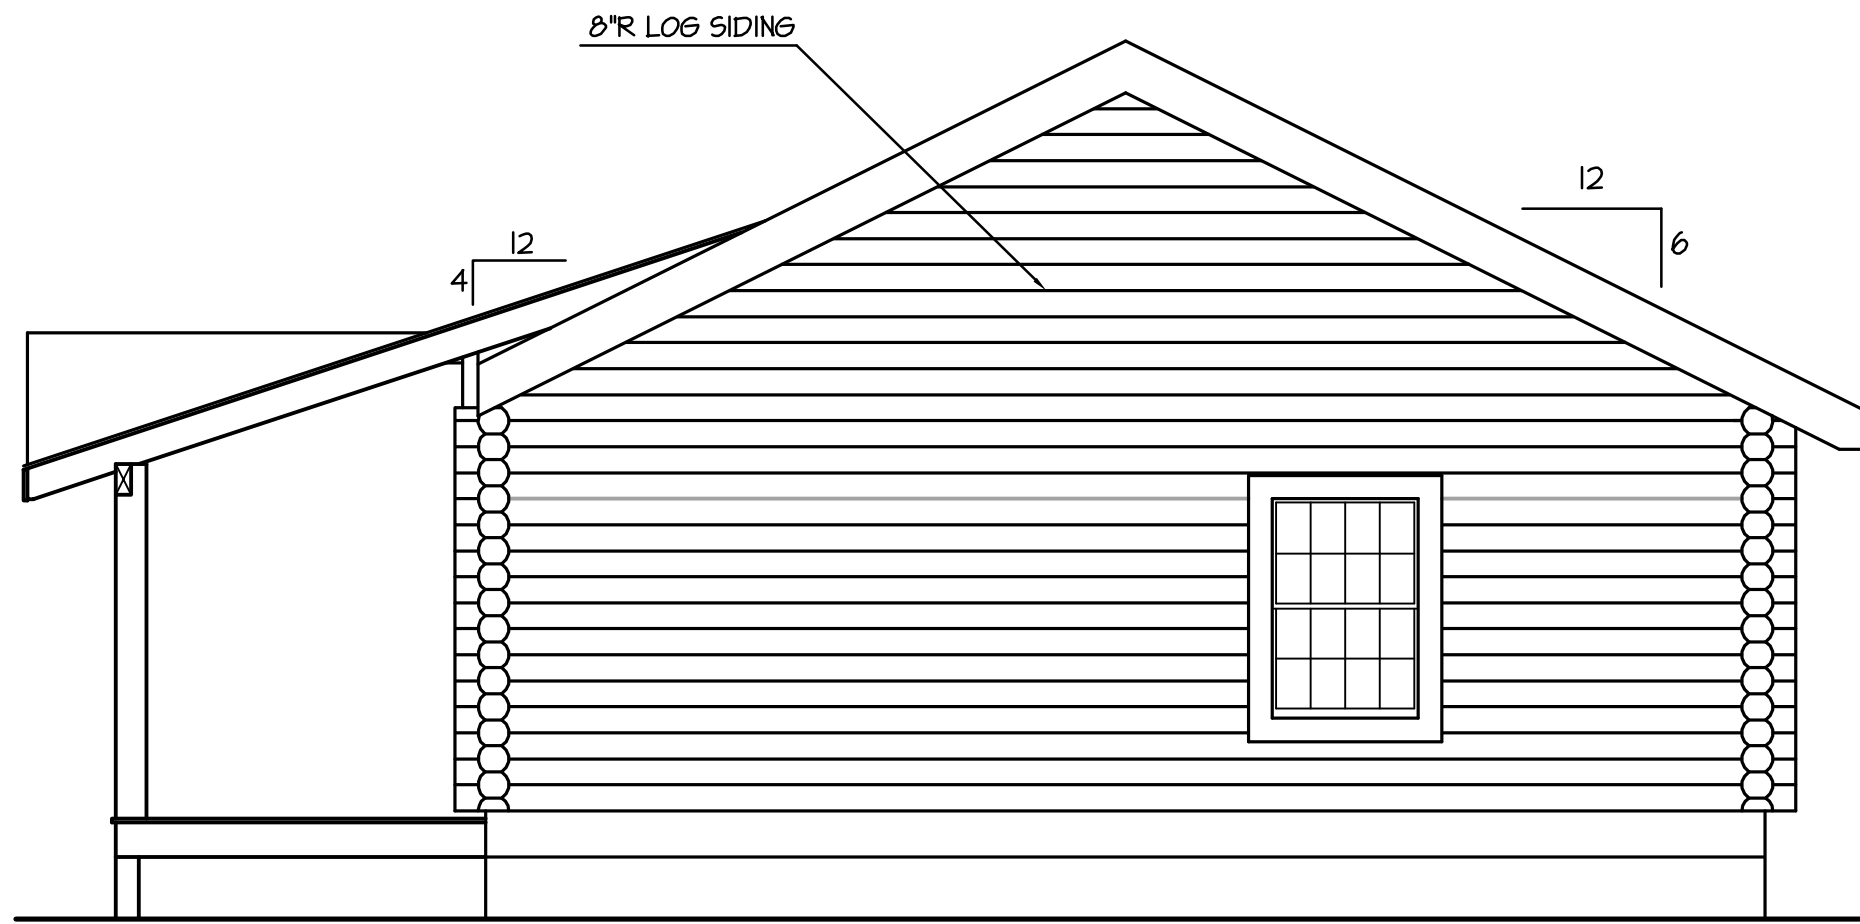

**RIGHT ELEVATION**

1/4" = 1'-0"

**NOTE A:**  
SHINGLE INSTALLATION MUST BE PER SHINGLE MANUFACTURER FOR LOW AND/OR HIGH PITCH ROOFS.  
FIELD VERIFY ALL ROOF AND PORCH PITCHES WITH FIELD CONDITIONS AND/OR CUTSHEETS

**DESIGN CRITERIA:**  
THIS BUILDING HAS BEEN DESIGNED FOR WIND LOADS OF 90 MPH, 3 SECOND GUST OR LESS. FOR HIGHER WIND LOADS, MATERIALS AND DESIGN MUST BE REVIEWED.

**FINAL PLAN APPROVAL**  
SIGNATURE INDICATES COMPLETE UNDERSTANDING OF ADJACENT BARNA LOG HOME DISCLAIMER  
 APPROVED AS DRAWN  
 APPROVED WITH CORRECTIONS - NO RESUBMITTING OF PLANS REQUIRED.  
 REVISE PER CHANGES INDICATED ON PLANS AND RESUBMIT. CHARGES MAY APPLY.  
NAME \_\_\_\_\_ DATE \_\_\_\_\_  
COPYRIGHT 2006  
ALL RIGHTS RESERVED BY BARNA LOG HOMES, LLC


**BARNA LOG HOME DISCLAIMER**  
COPYRIGHT ON THIS DESIGN AND PLAN OR ANY DESIGNS CREATED, MODIFIED OR DERIVATIVES THEREOF BELONG TO BARNA LOG HOMES. DUE TO VARIANCE IN LOCAL CODES, BARNA LOG HOMES MAKES NO WARRANTY AS TO PLANS CONFORMANCE WITH LOCAL BUILDING CODES. BARNA LOG HOMES IS NOT RESPONSIBLE FOR APPROVAL IN CUSTOMER'S LOCAL BY A LICENSED ENGINEER OR ARCHITECT IF REQUIRED. ANY DISCREPANCIES IN OR QUESTIONS IN REGARD TO INTERPRETATION OF THE PLANS SHALL BE THE RESPONSIBILITY OF THE CUSTOMER. THE PLANS SHALL BE DEPARTMENT BEFORE PROCEEDING WITH THAT PORTION OF WORK. THE PLANS ARE THE COPYRIGHTED PROPERTY OF BARNA LOG HOMES.

A Custom Home For:  
**DAWSONS PARADISE**



ELEV RR & RGT	
PA Number:	
Dealer:	BARNA
Coordinator:	BARNA
Date:	6/15/06
Drawn by:	Checked by:
BTH	
File Name: DAWSONS	
Sheet Number:	
<b>2</b>	
Sheet 2	Of 12

Do not scale drawings. Printed dimensions supersede all scale factors

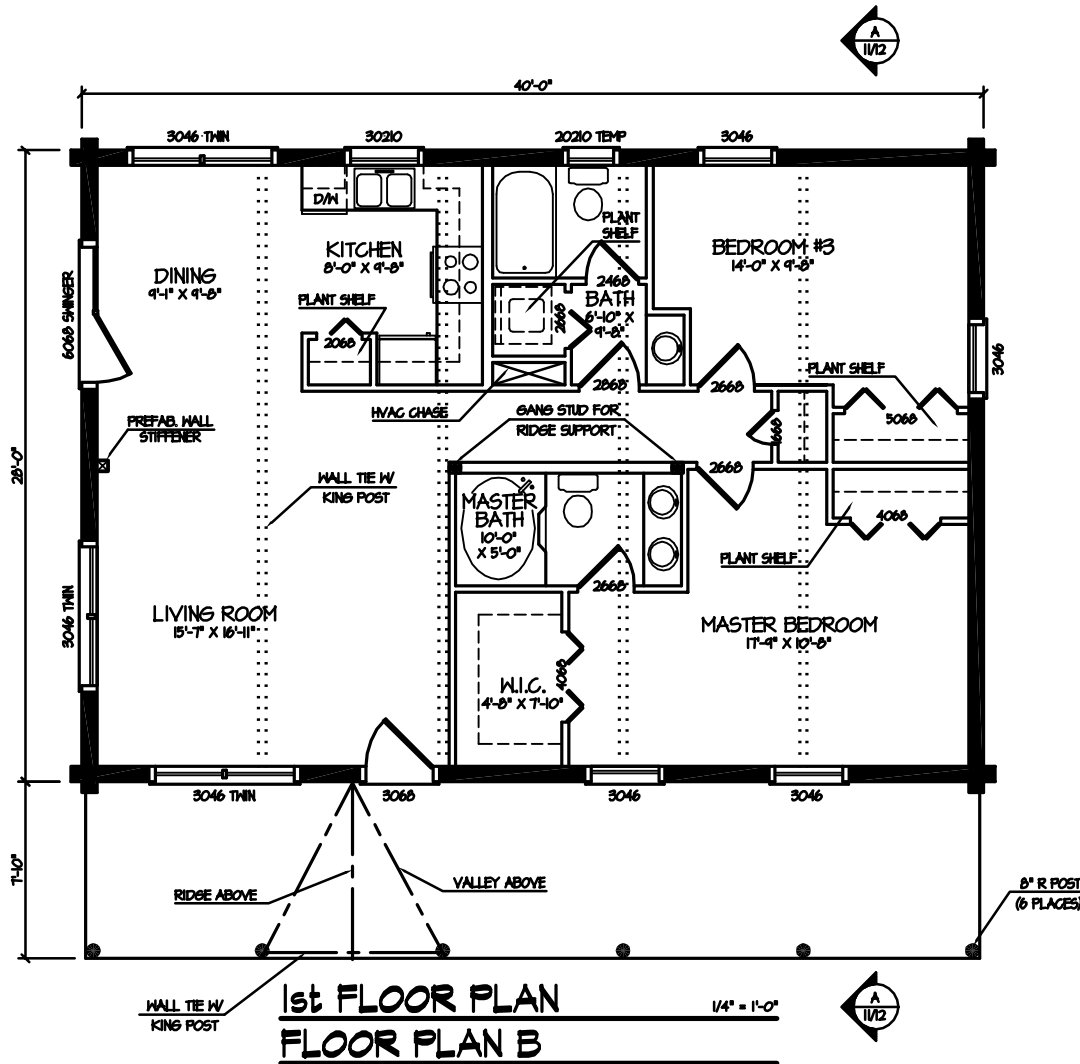

WINDOW SCHEDULE			
DESCRIPTION	MANUFACTURER	ROUGH OPENING	BLH R.O. IN LOG MALL
30210 SINGLE	GREEN RIVER	3'-2" X 9'-2"	3'-4" X 9'-7"
3046 SINGLE	" "	3'-2" X 4'-10"	3'-4" X 5'-9"
20210 SINGLE	" "	2'-2" X 9'-2"	2'-4" X 9'-7"
3046 THIN	" "	6'-4" X 4'-10"	6'-4" X 5'-9"
50 QTR. CIRCLE	" "	5'-2" X 9'-2"	NA

DOOR SCHEDULE			
DESCRIPTION	MANUFACTURER	ROUGH OPENING	BLH R.O. IN LOG MALL
3060	GREEN RIVER	3'-2" X 6'-11 1/2"	3'-4" X 7'-9"
6060 SHINER	" "	6'-4" X 6'-11"	6'-7" X 7'-2 1/2"

Any alteration or modification to a BLH standard floor plan must be approved by qualified professionals for structural integrity and building practicability or feasibility prior to construction of any such modification.

FINAL PLAN APPROVAL  
SIGNATURE INDICATES COMPLETE UNDERSTANDING OF ALL REQUIREMENTS AND THE DOCUMENT IS APPROVED AS DRAWN AND NOTED WITH CORRECTIONS. NO FURTHER CHANGES WILL BE PERMITTED WITHOUT THE WRITTEN PERMISSION OF THE ARCHITECT AND RESUBMIT. CHANGES MAY APPLY.

DATE: \_\_\_\_\_

SCALE: \_\_\_\_\_

ALL RIGHTS RESERVED BY: BARNALOG HOMES, LLC

BARNALOG HOME DISCLAIMER  
CONTRACTOR OR SUB CONTRACTOR IS RESPONSIBLE FOR OBTAINING ALL NECESSARY PERMITS AND APPROVALS FROM LOCAL CODES. BARNALOG HOMES MAKES NO WARRANTY OF ANY KIND, EXPRESS OR IMPLIED, FOR THE ACCURACY OF THE INFORMATION PROVIDED HEREIN. ANY DISCREPANCIES SHOULD BE BROUGHT TO THE ATTENTION OF BARNALOG HOMES DESIGN. THE DRAWINGS ARE THE PROPERTY OF BARNALOG HOMES, LLC.

A Custom Home For:  
**DAWSONS PARADISE**

REPORT # 2305  
CODE COMPLIANCE FOR  
2003 INTERNATIONAL CODE  
FOR ONE- AND TWO-FAMILY  
DWELLINGS

PLAN  
OPTION 2

PA Number:  
Dealer: BARNALOG HOMES, LLC  
Coordinator: BARNALOG HOMES, LLC  
Date: 6/15/06  
Drawn by: BTH Checked by:  
File Name: DAWSONS  
Sheet Number: