




1/4" = 1'-0" RIGHT ELEVATION

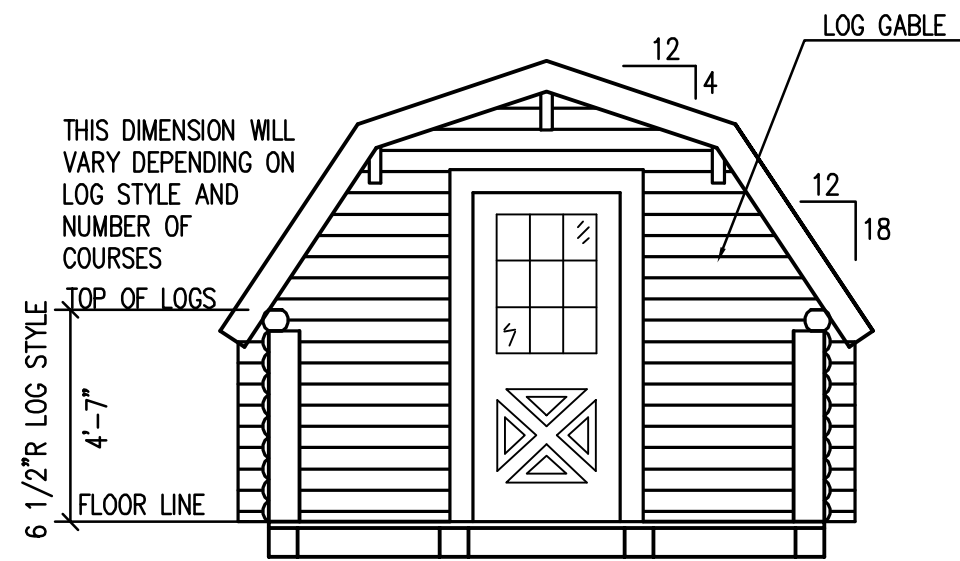


1/4" = 1'-0" FRONT ELEVATION

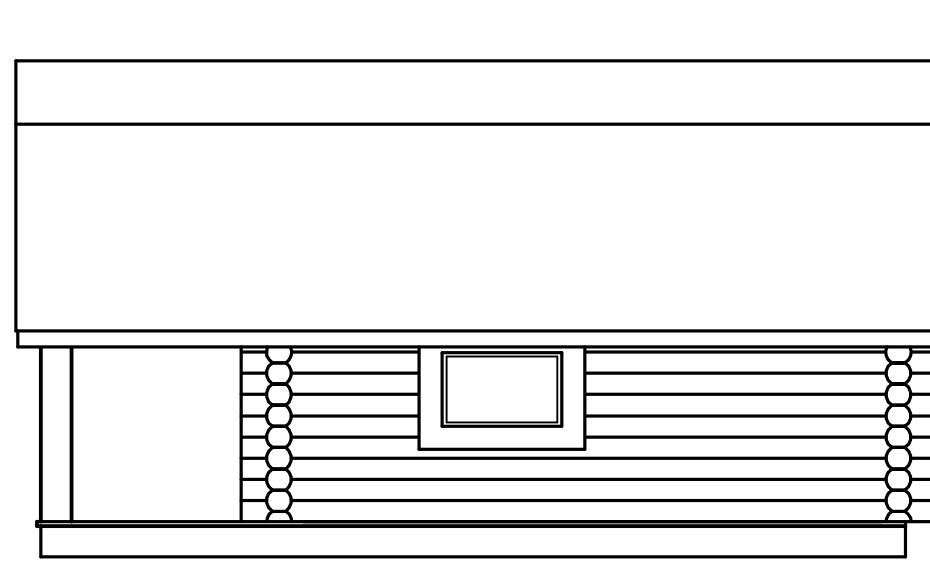


1/4" = 1'-0" RIGHT ELEVATION

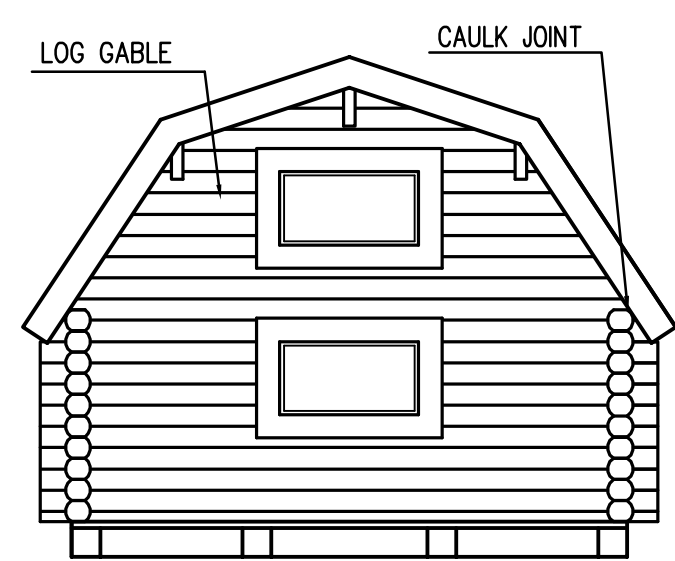


1/4" = 1'-0" REAR ELEVATION

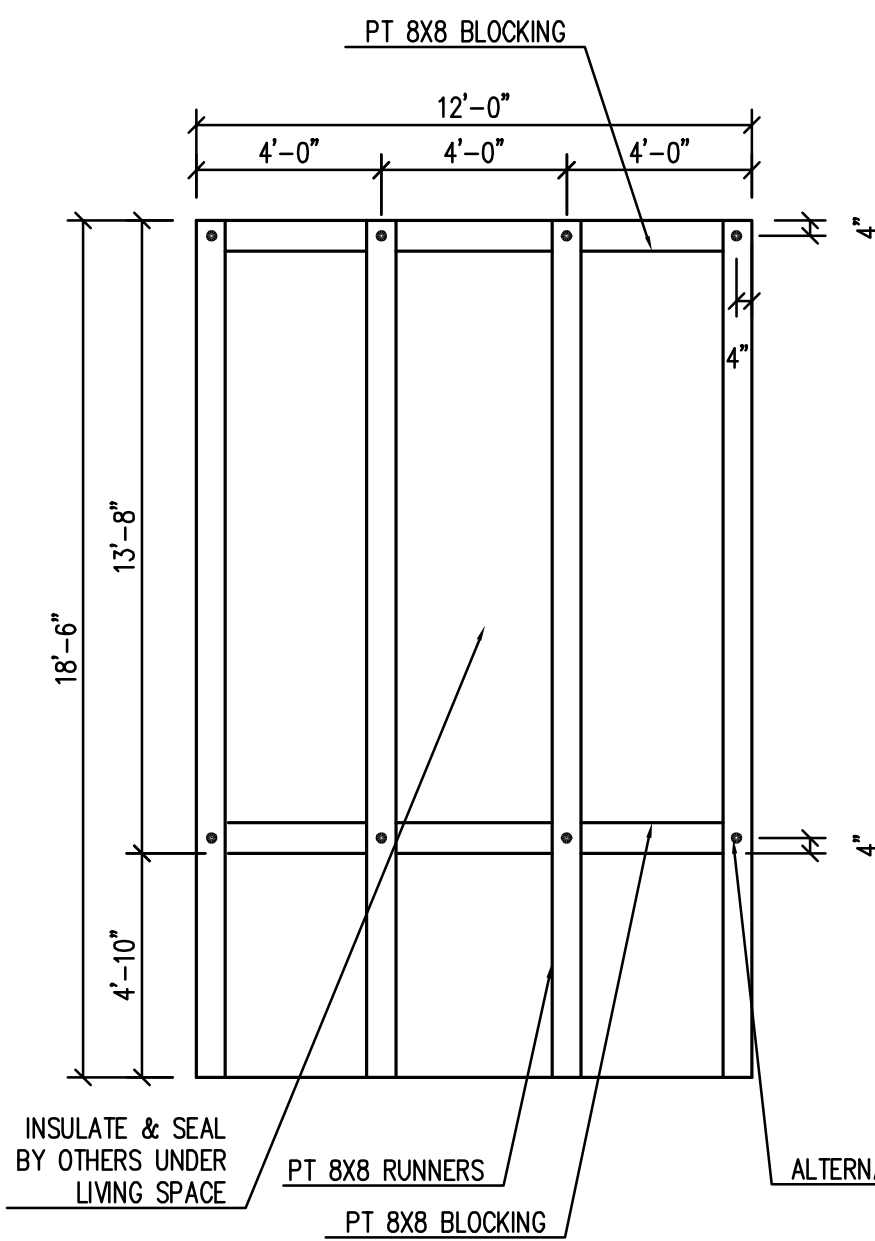


1/4" = 1'-0" SUB-FLOOR FRAMING

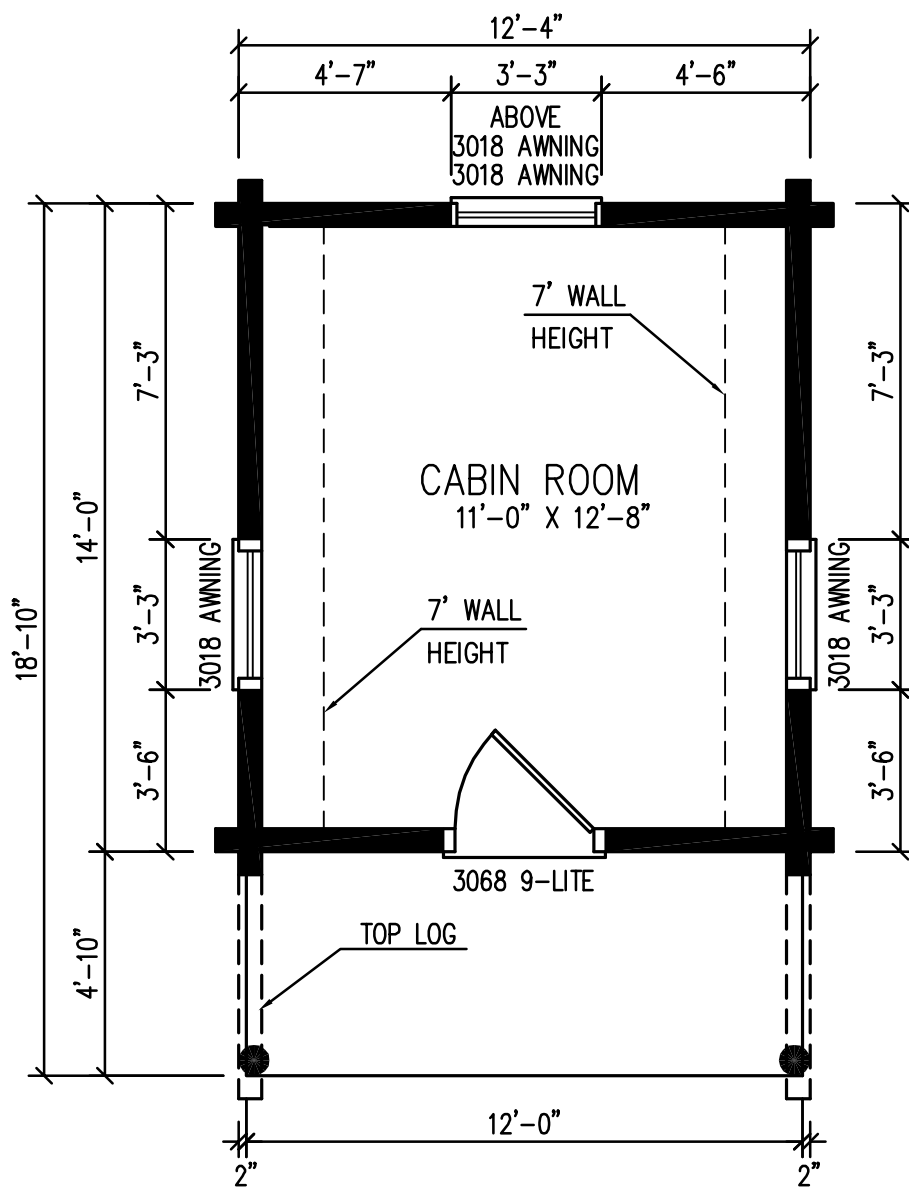


1/4" = 1'-0" 1st FLOOR PLAN

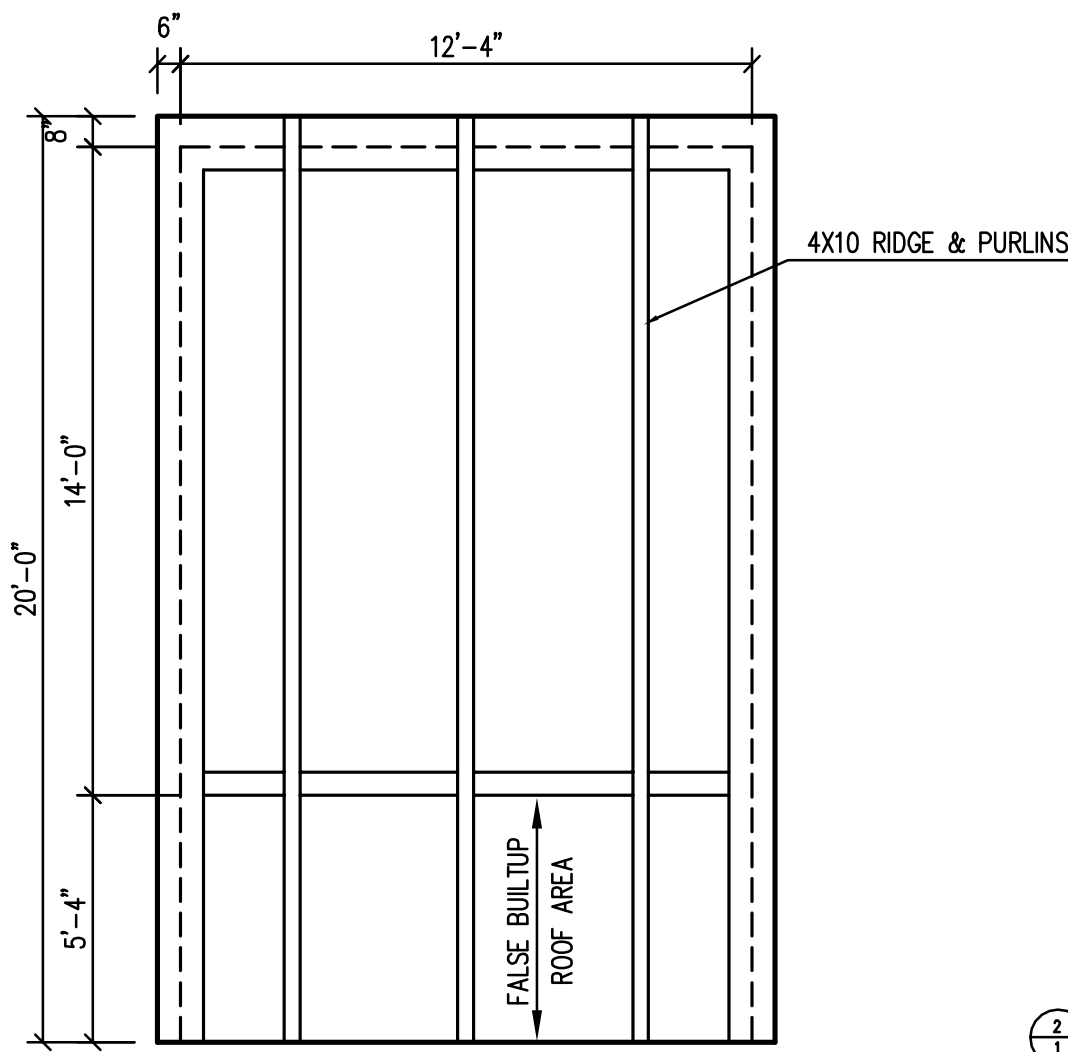


1/4" = 1'-0" RAFTER FRAMING

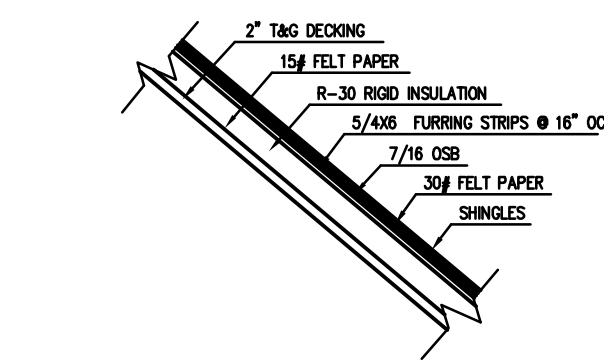


1 3/4" = 1'-0" BUILT-UP ROOF DETAIL

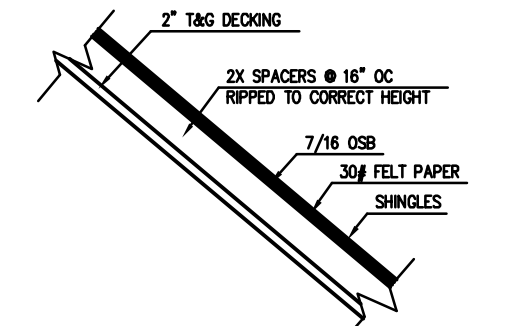

1 3/4" = 1'-0" FALSE BUILT-UP ROOF DETAIL

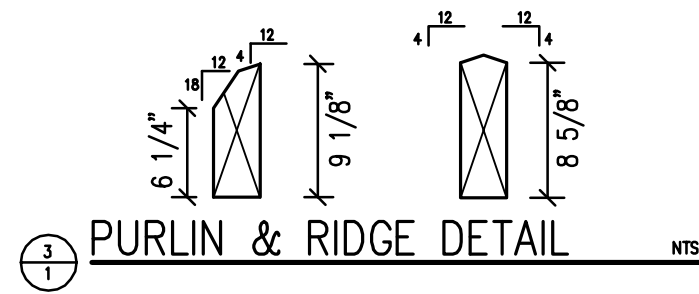

NTS PURLIN & RIDGE DETAIL

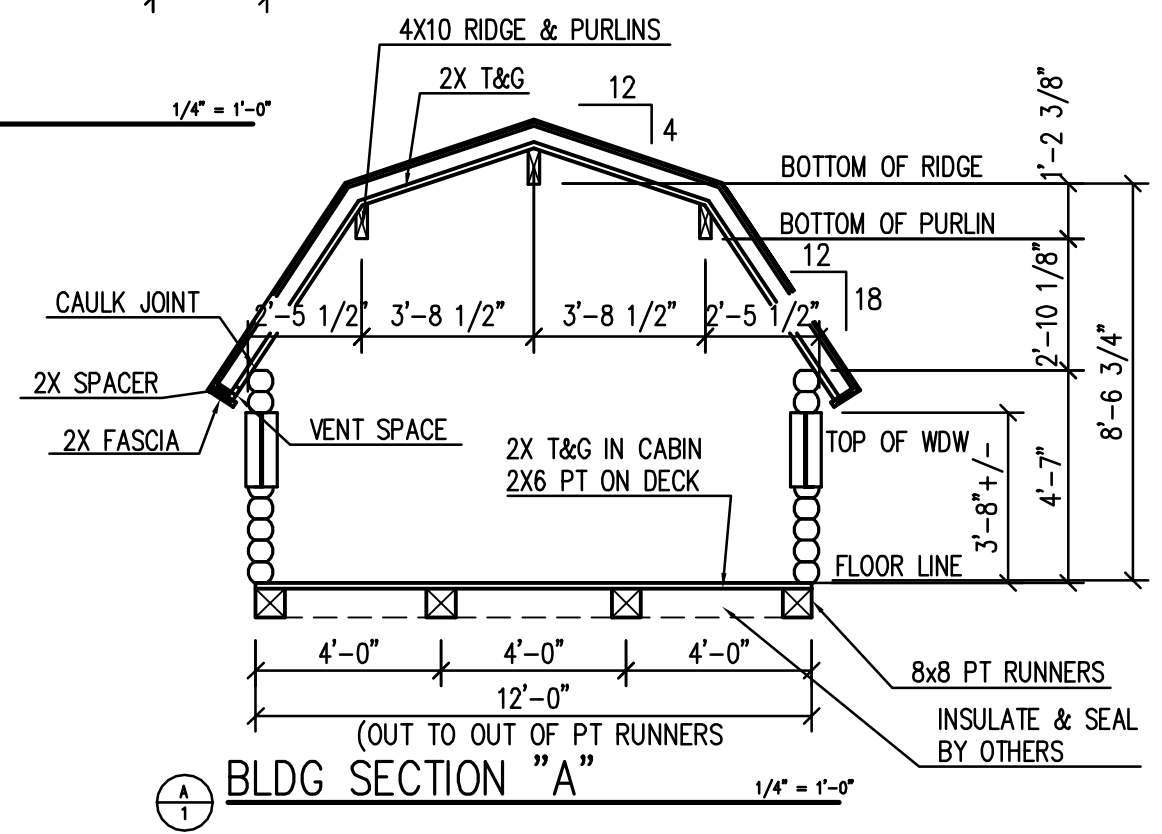

1/4" = 1'-0" BLDG SECTION "A"

FINAL PLAN APPROVAL
SIGNATURE INDICATES COMPLETE UNDERSTANDING
OF ADJACENT BARNA LOG HOME DISCLAIMER
APPROVED AS DRAWN
REVISIONS WITH CORRECTIONS - NO
RESUBMITTING OF PLANS REQUIRED.
REVISE PER CHANGES INDICATED ON PLANS
AND RESUBMIT. CHARGES MAY APPLY.

NAME _____ DATE _____
ALL RIGHTS RESERVED BY BARNA LOG HOMES, LLC
COPYRIGHT 2008
ONEIDA, TENNESSEE 37841
Phone: 423-969-8559 Fax: 423-969-5903

BARNA LOG HOME DISCLAIMER
COPYRIGHT ON THIS DESIGN AND PLAN OR ANY DESIGNS CREATED,
MODIFIED OR DERIVATIVES THEREOF BELONG TO BARNA LOG HOMES.
WARRANTY AS TO PLANS CONFORMANCE WITH LOCAL BUILDING CODES,
ENGINEER OR ARCHITECT IF REQUIRED. ANY DISCREPANCIES IN OR
QUESTIONS IN REGARD TO INTERPRETATION OF THE PLANS SHALL BE
DEPARTMENT BEFORE PROCEEDING WITH THAT PORTION OF WORK.
THE PLANS ARE THE COPYRIGHTED PROPERTY OF BARNA LOG HOMES.

A Custom Home For:
FORRESTER

Do not scale drawings. Printed dimensions supersede all scale factors.

SBCI
P&T&E
REPORT # 2305
CODE COMPLIANCE FOR
2003 INTERNATIONAL CODE
FOR ONE- AND TWO-FAMILY
DWELLINGS

PLANS

PA Number:
Dealer: BLH
Coordinator: BLH
Date: 1/31/07
Drawn by: BTH Checked by:
File Name: FORRESTER
Sheet Number: