



FRONT ELEVATION

1/8" = 1'-0"

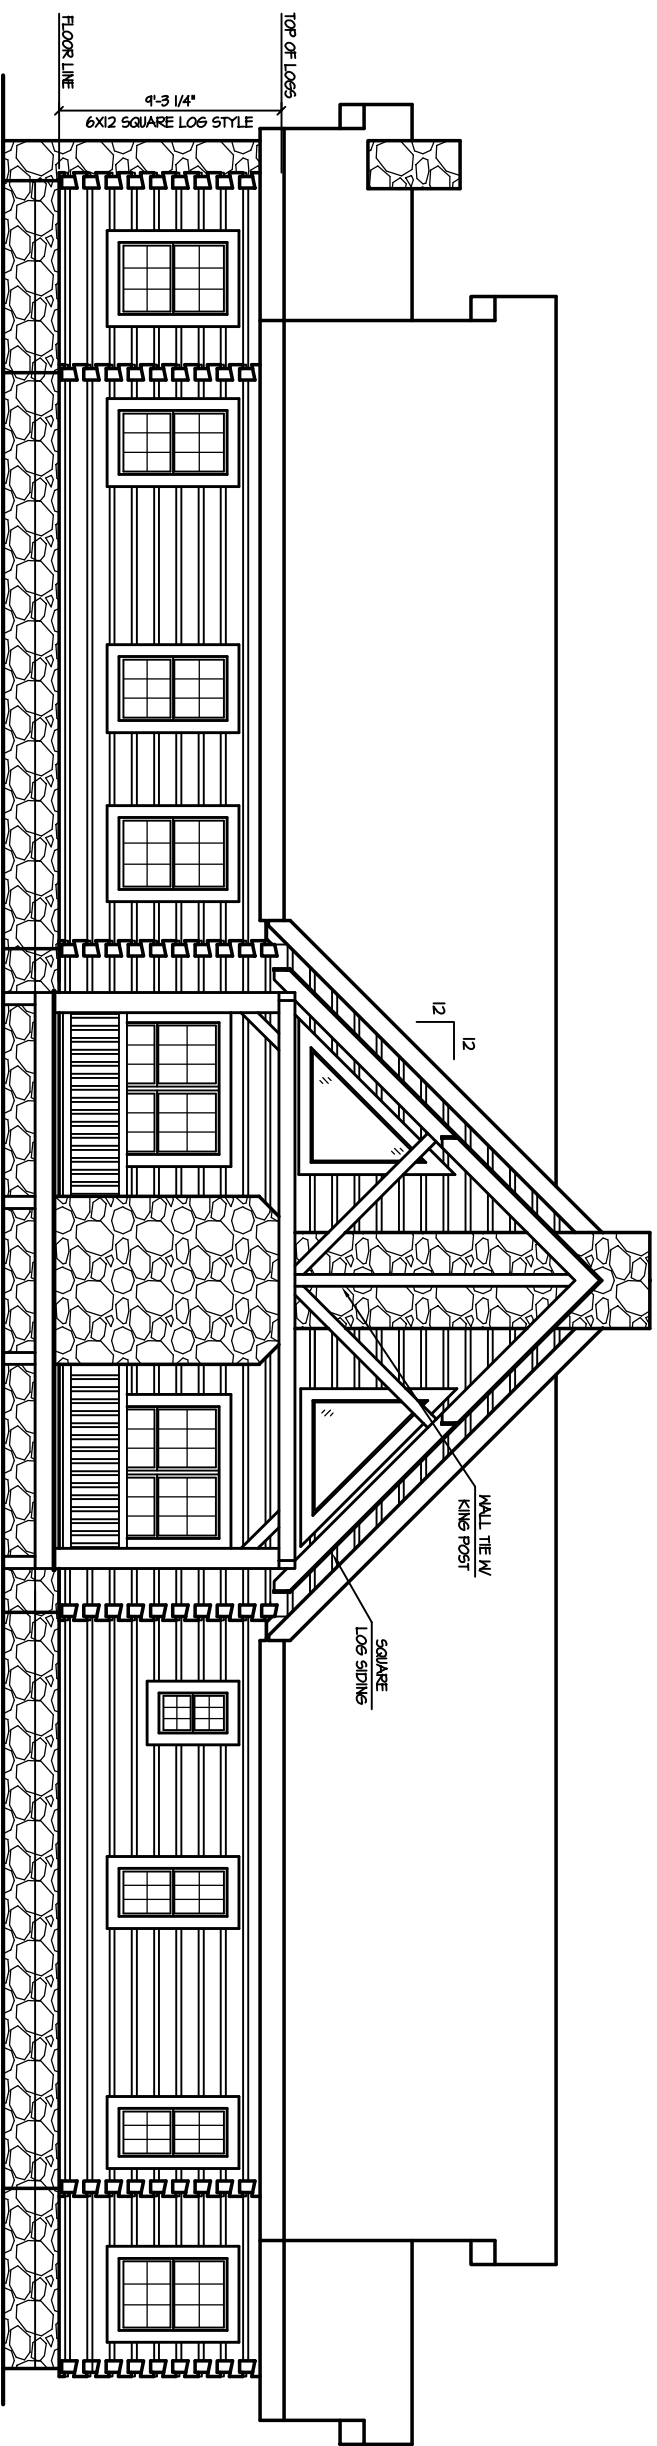


REAR ELEVATION

1/8" = 1'-0"

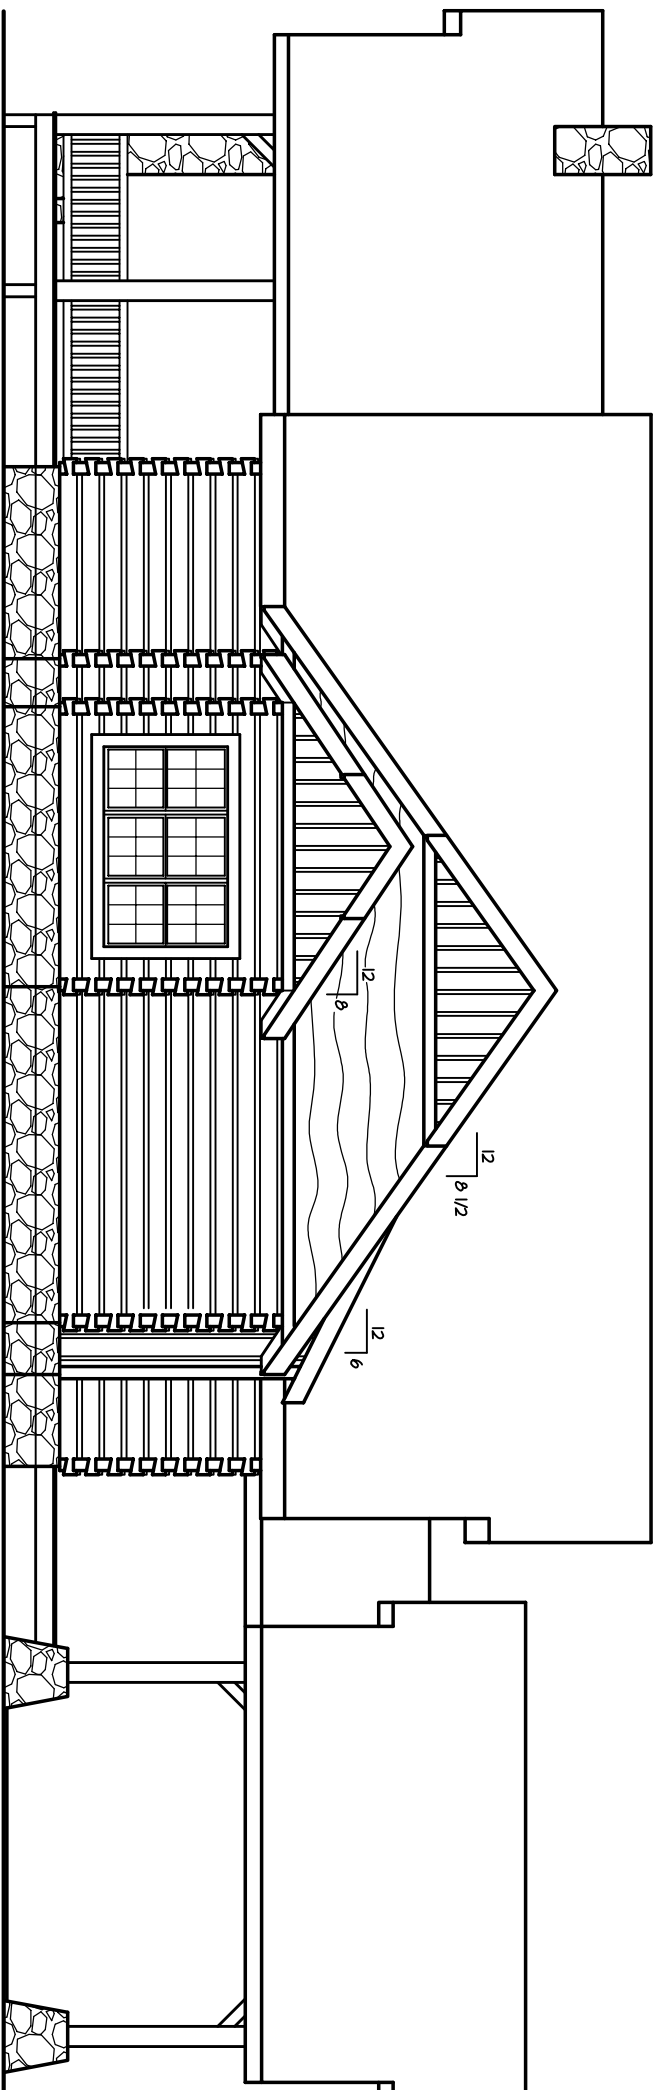


LEFT ELEVATION

1/8" = 1'-0"

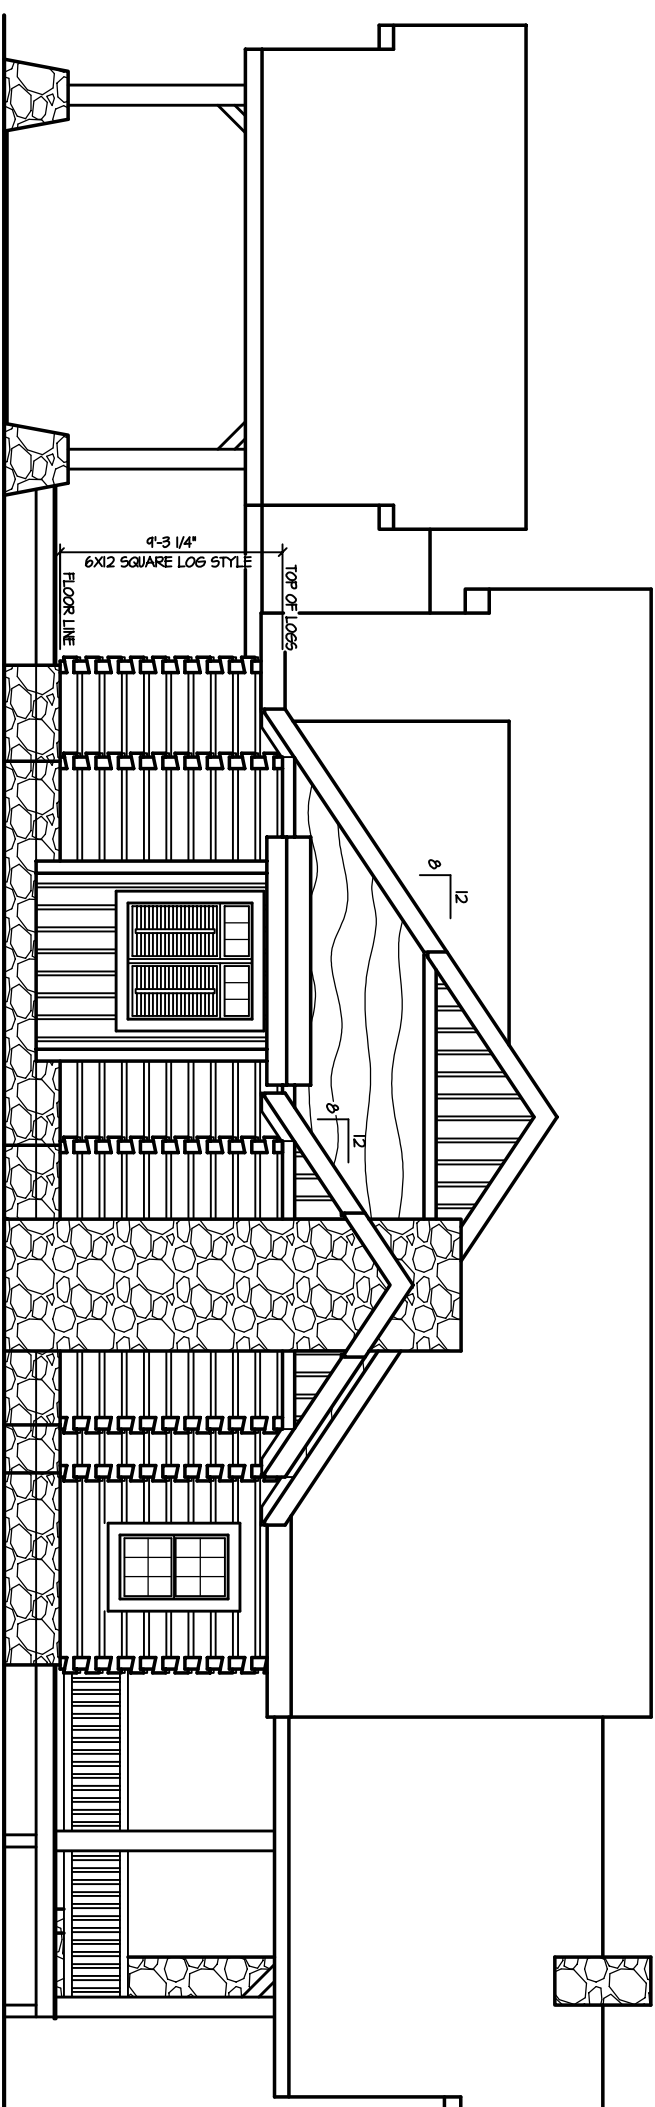

RIGHT ELEVATION

1/8" = 1'-0"

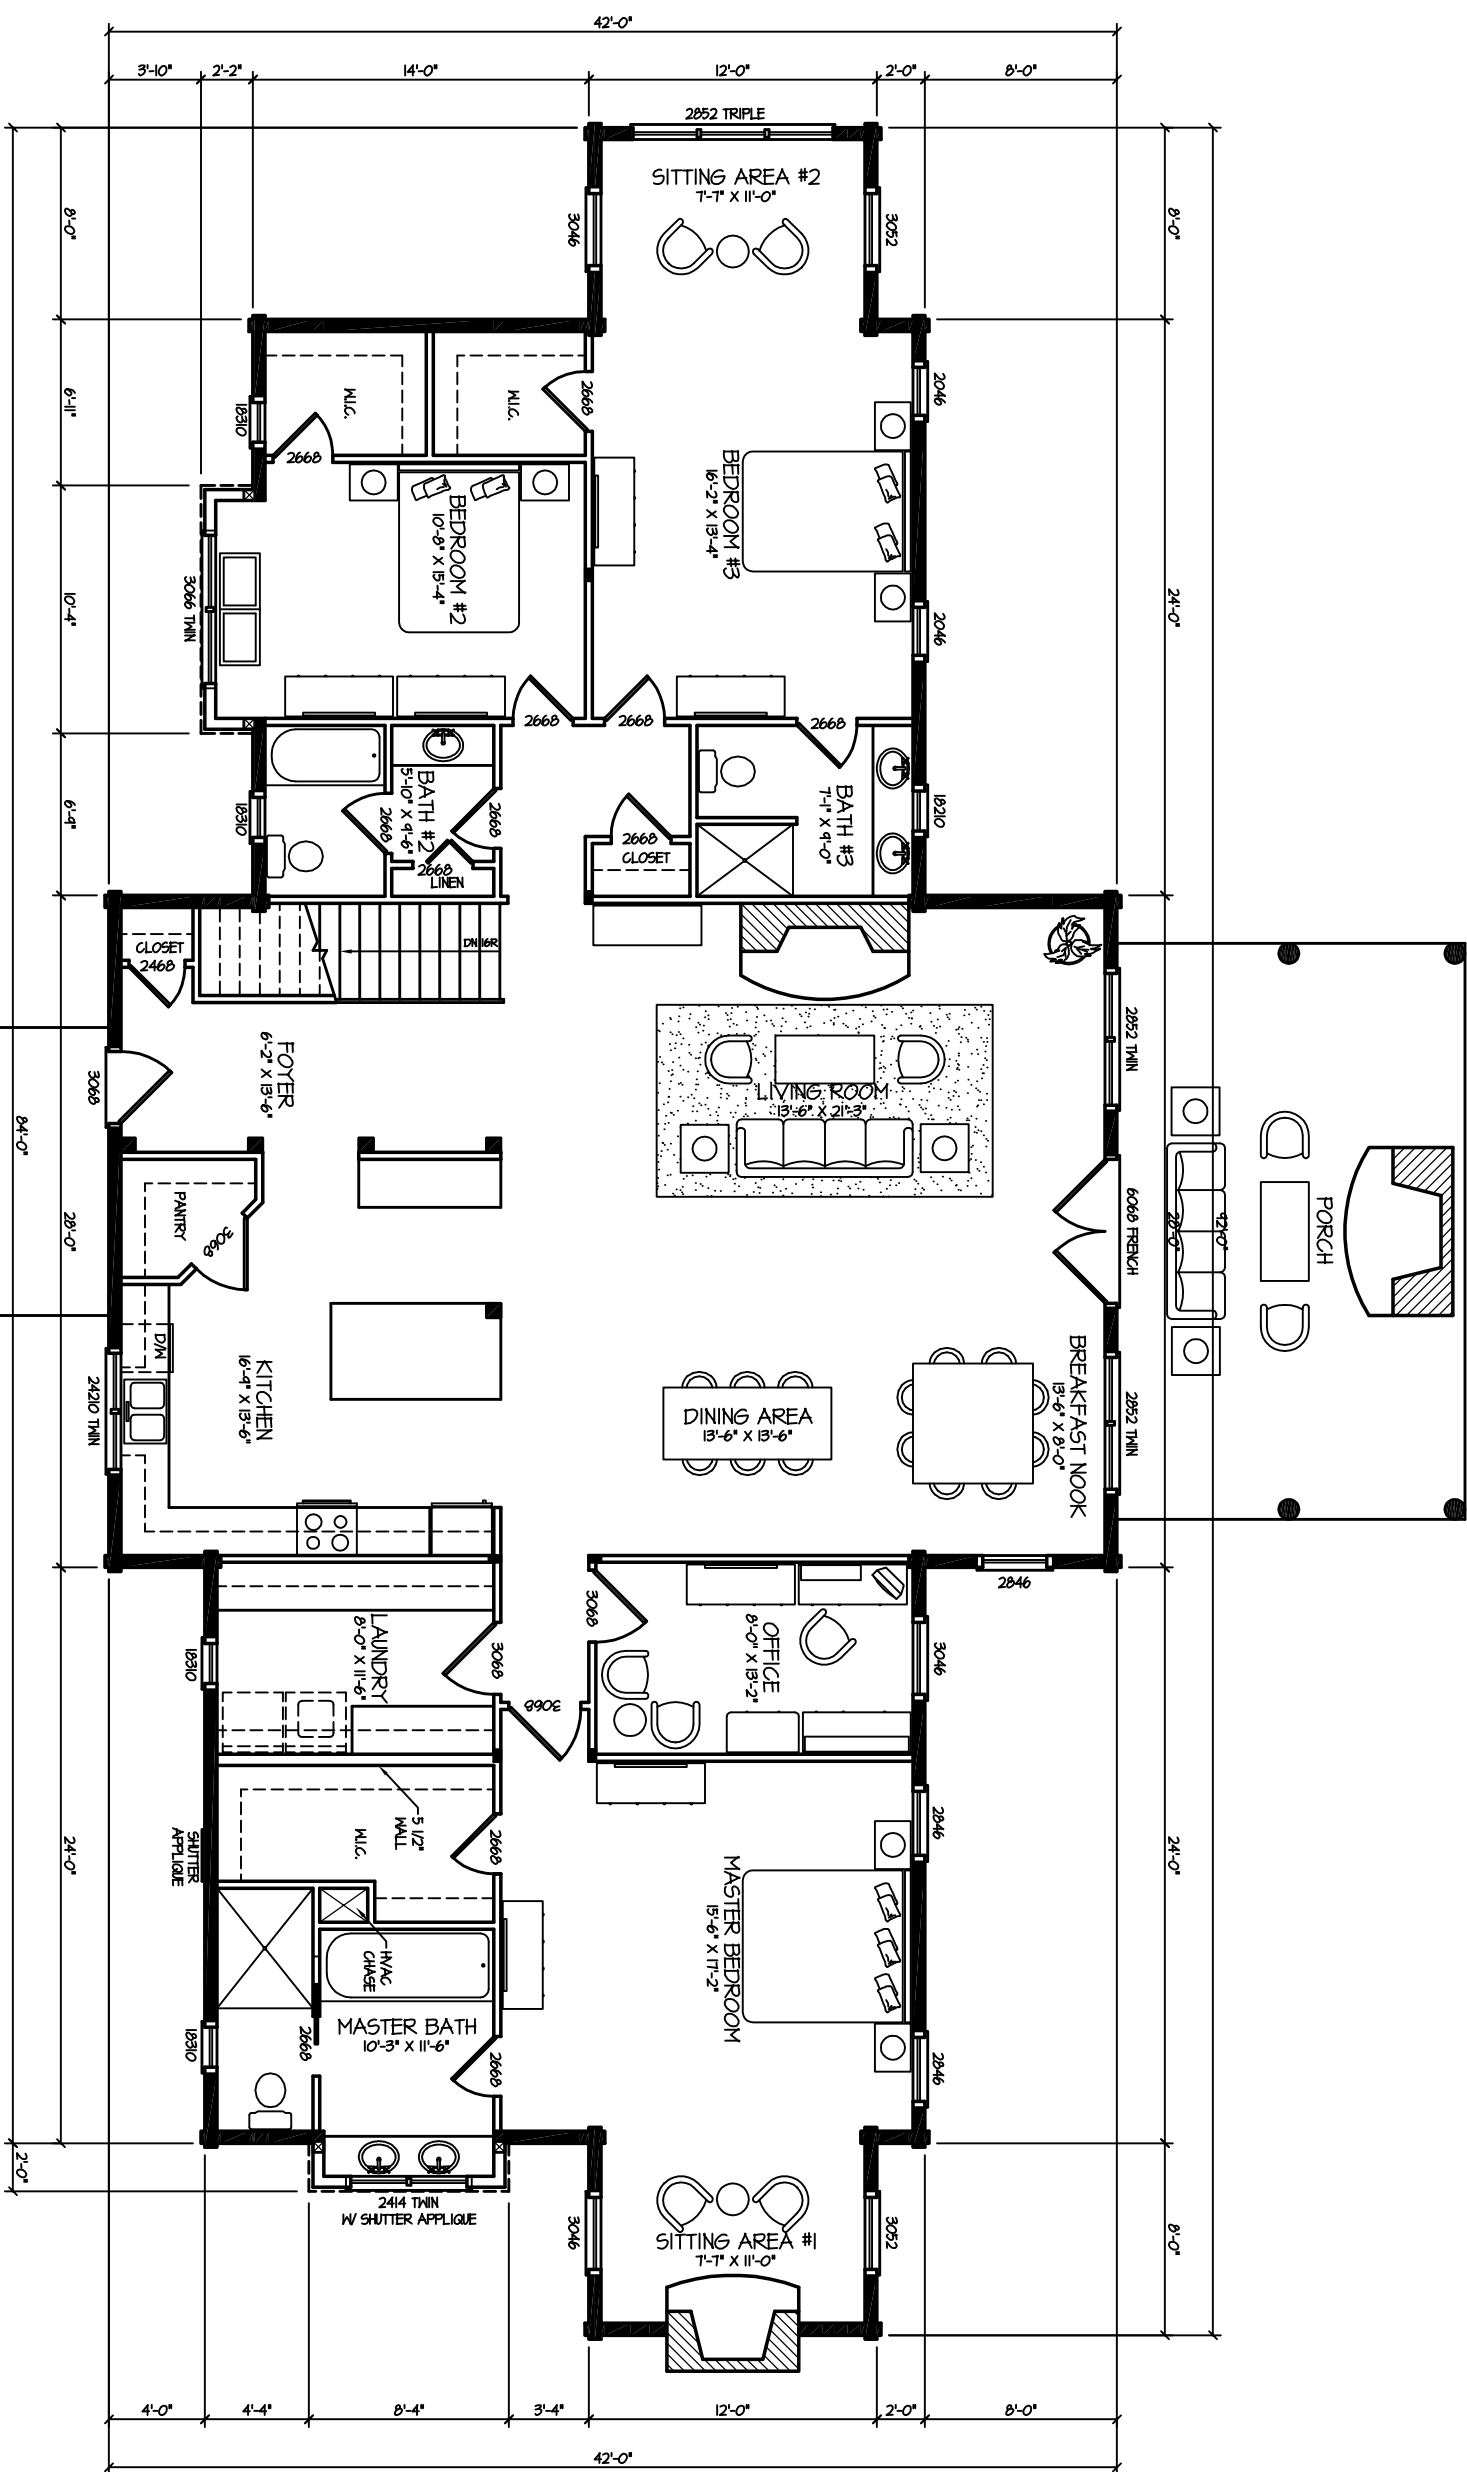

1st FLOOR PLAN

1/8" = 1'-0"