



FRONT ELEVATION

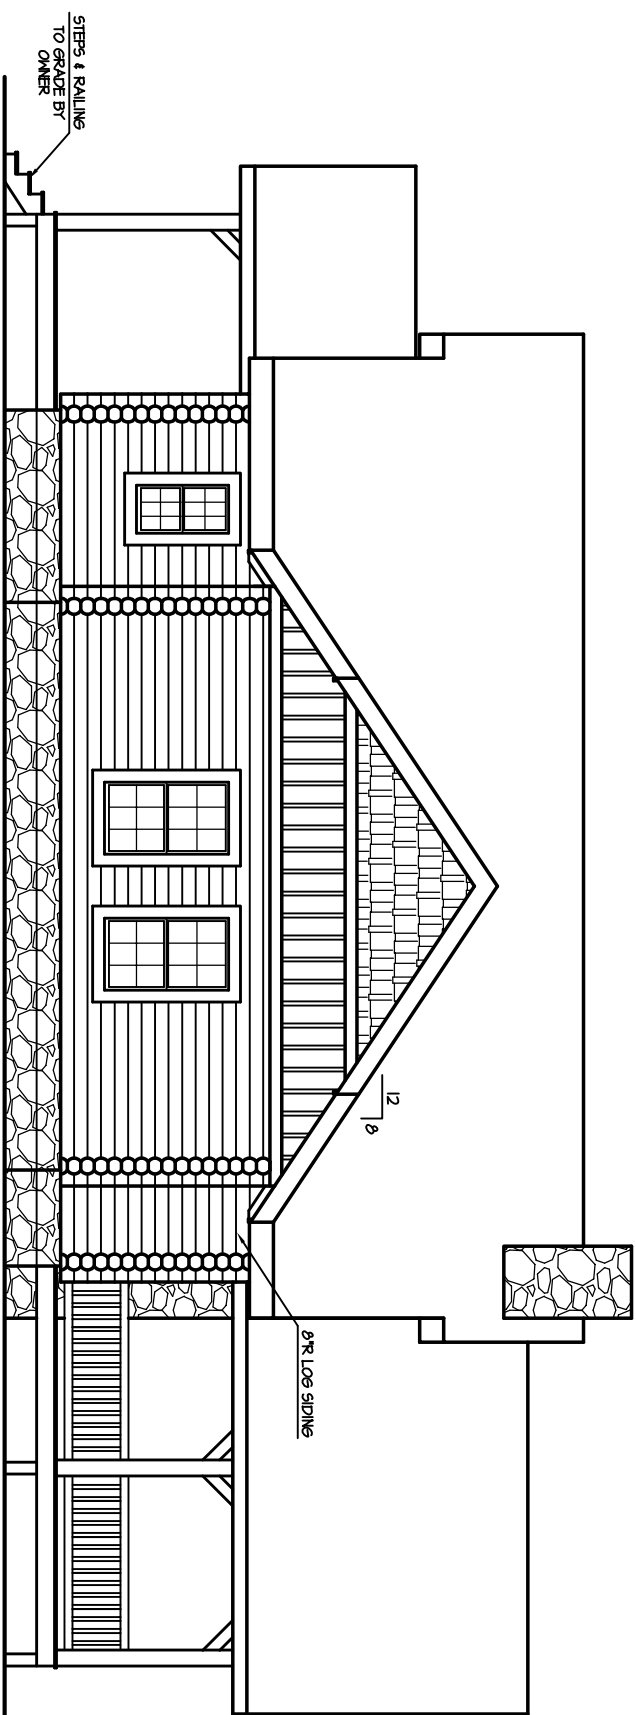


RIGHT ELEVATION

1/4" = 1'-0"

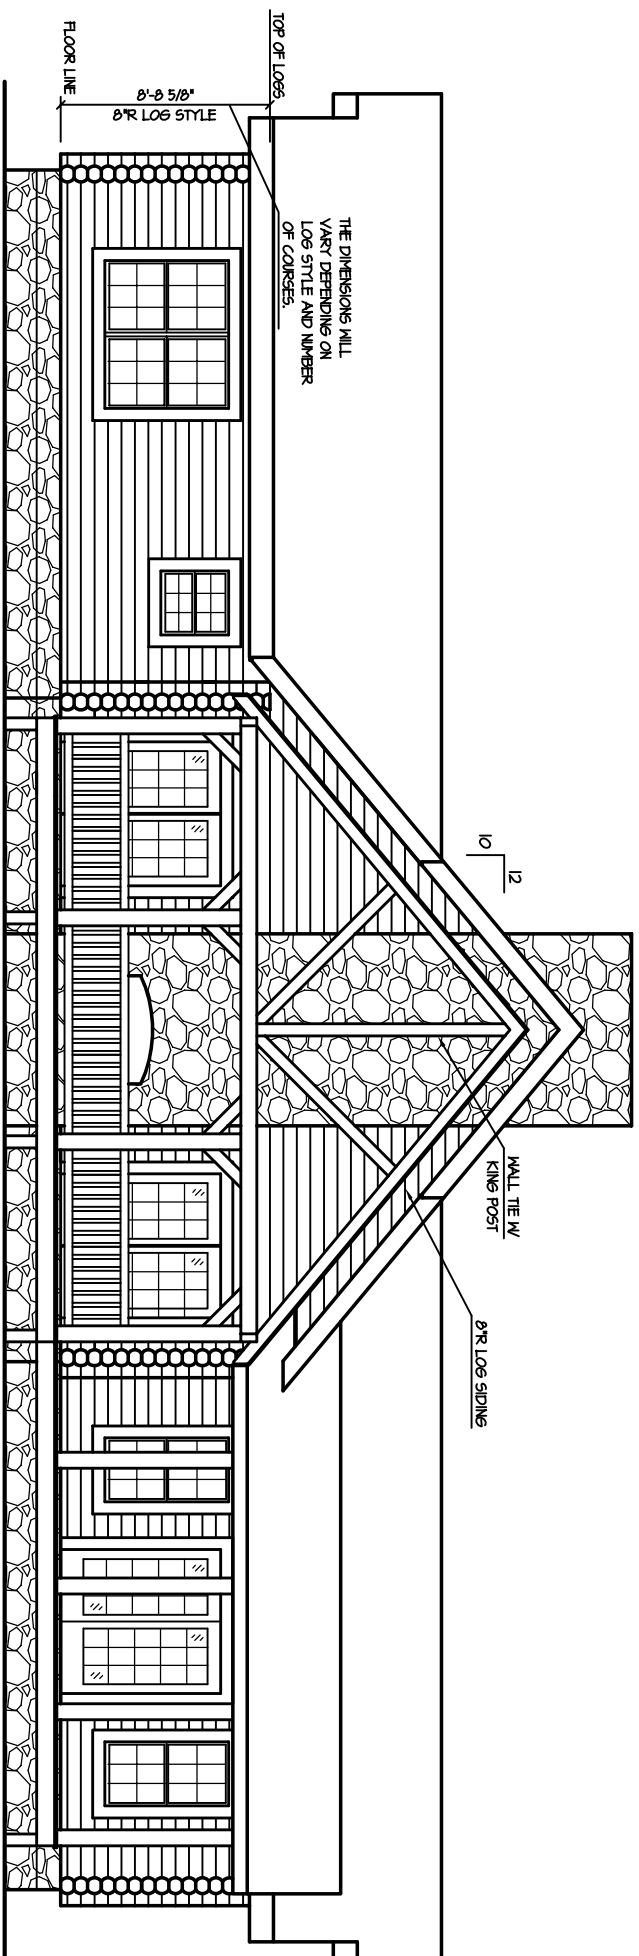


REAR ELEVATION

1/4" = 1'-0"

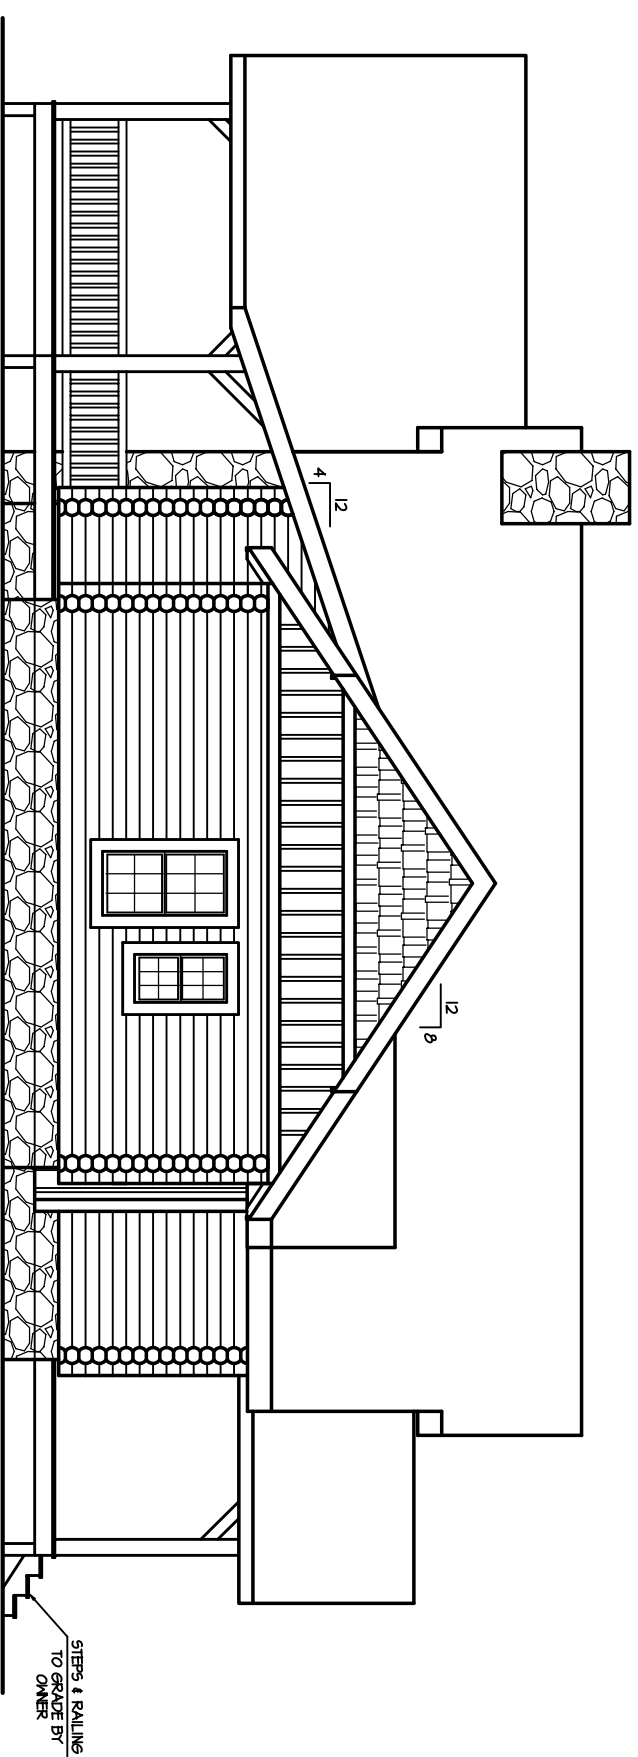

LEFT ELEVATION

1/4" = 1'-0"

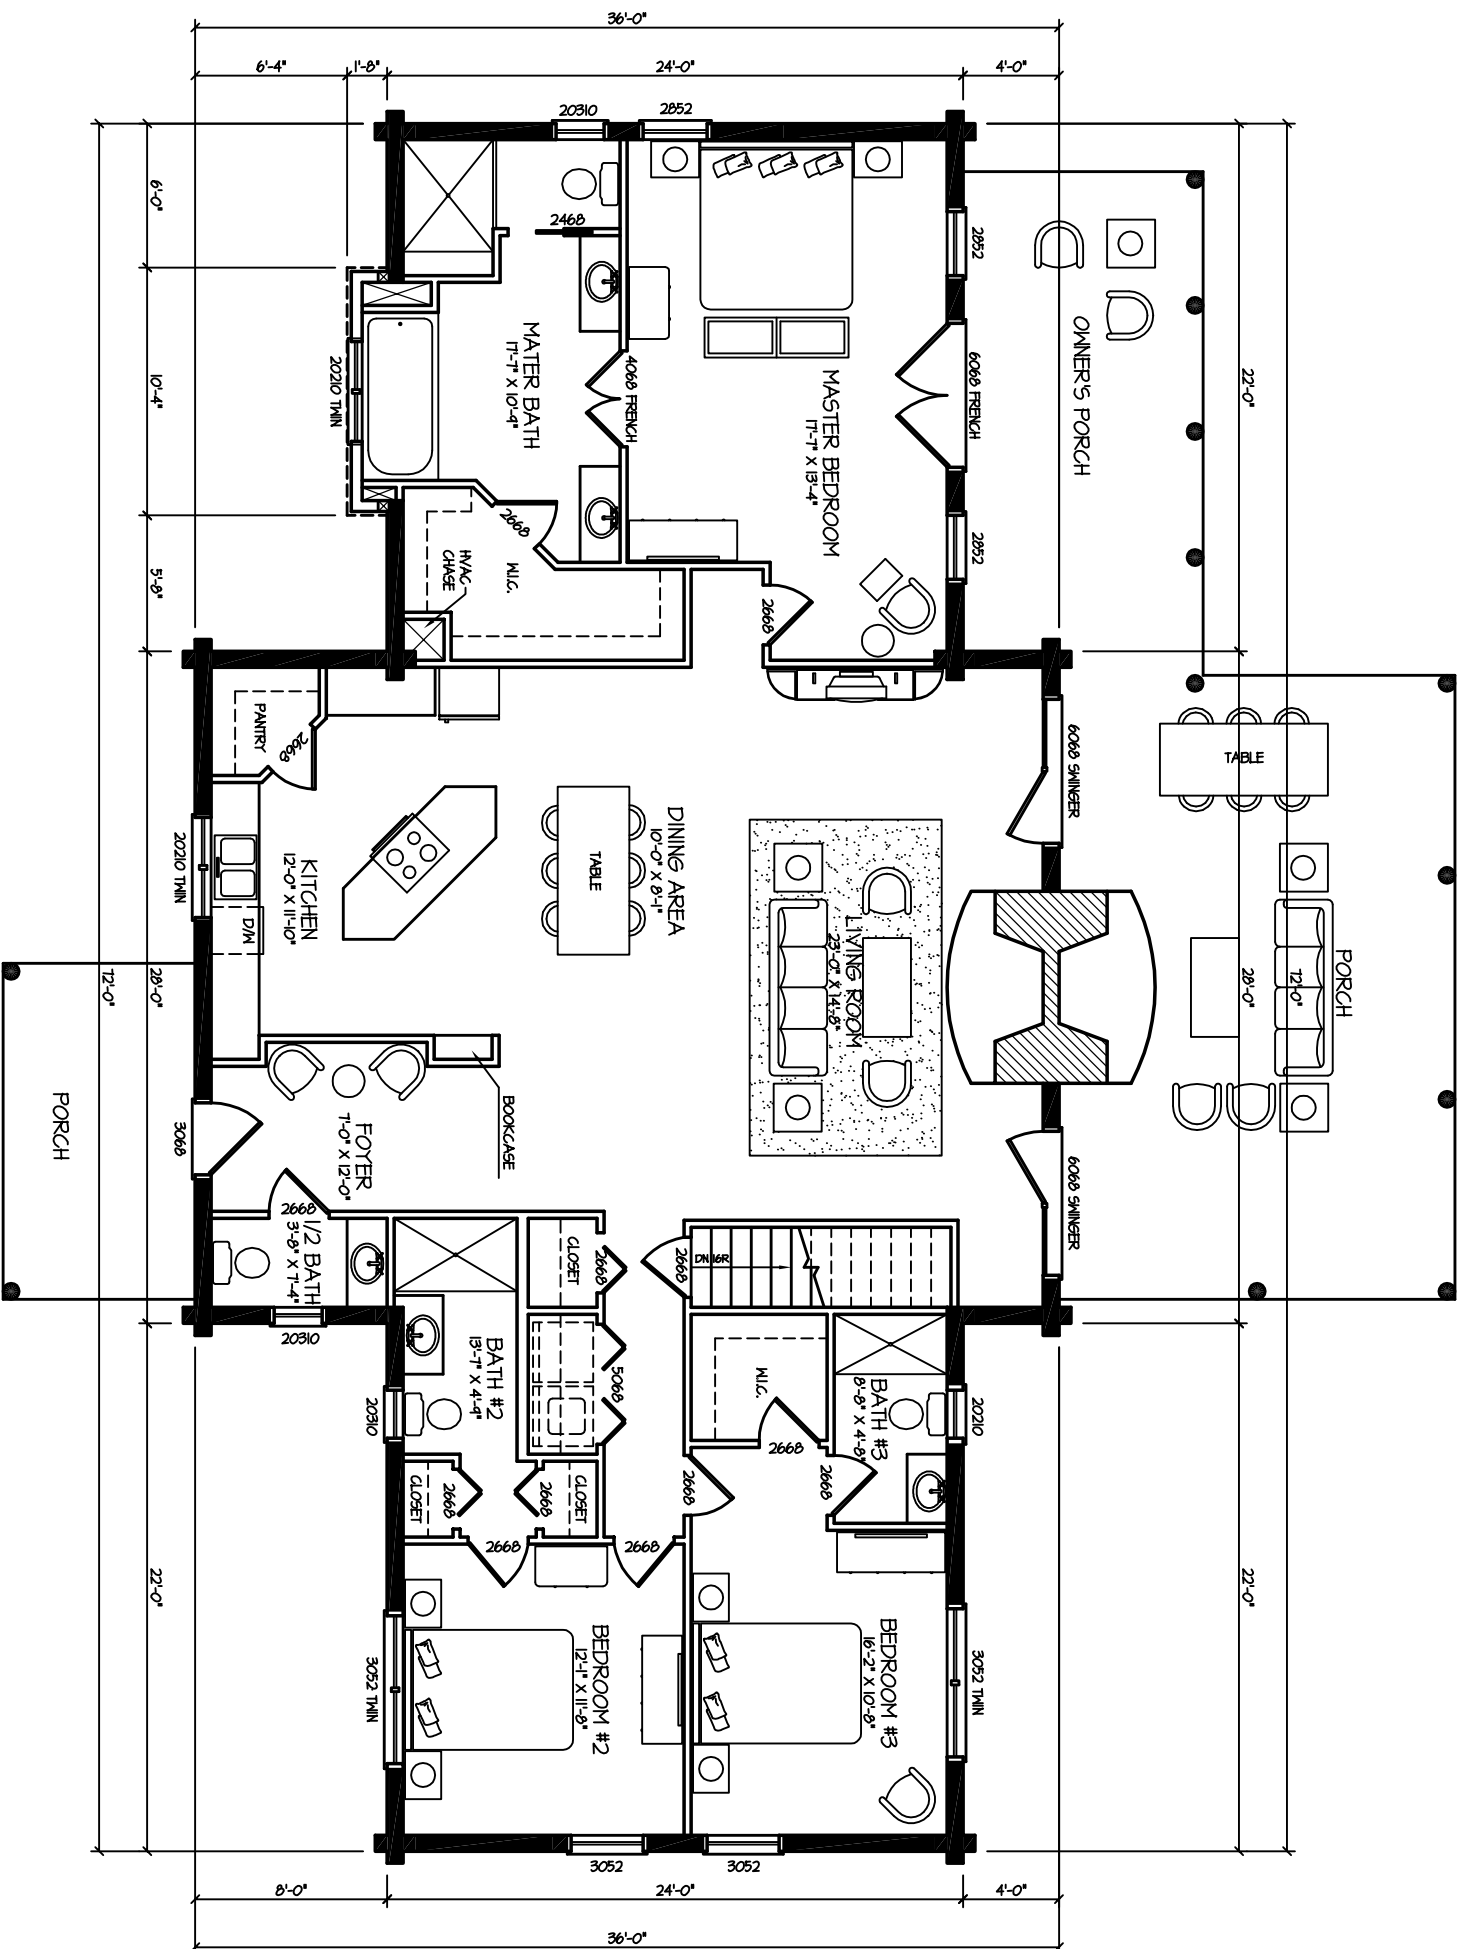

1st FLOOR PLAN

1/4" = 1'-0"